


F.H.W.A. REGION	STATE	PROJECT NO.	SHEET NO.	TOTAL SHEETS	AS BUILT
9	ARIZ.		1		

60 GI 227

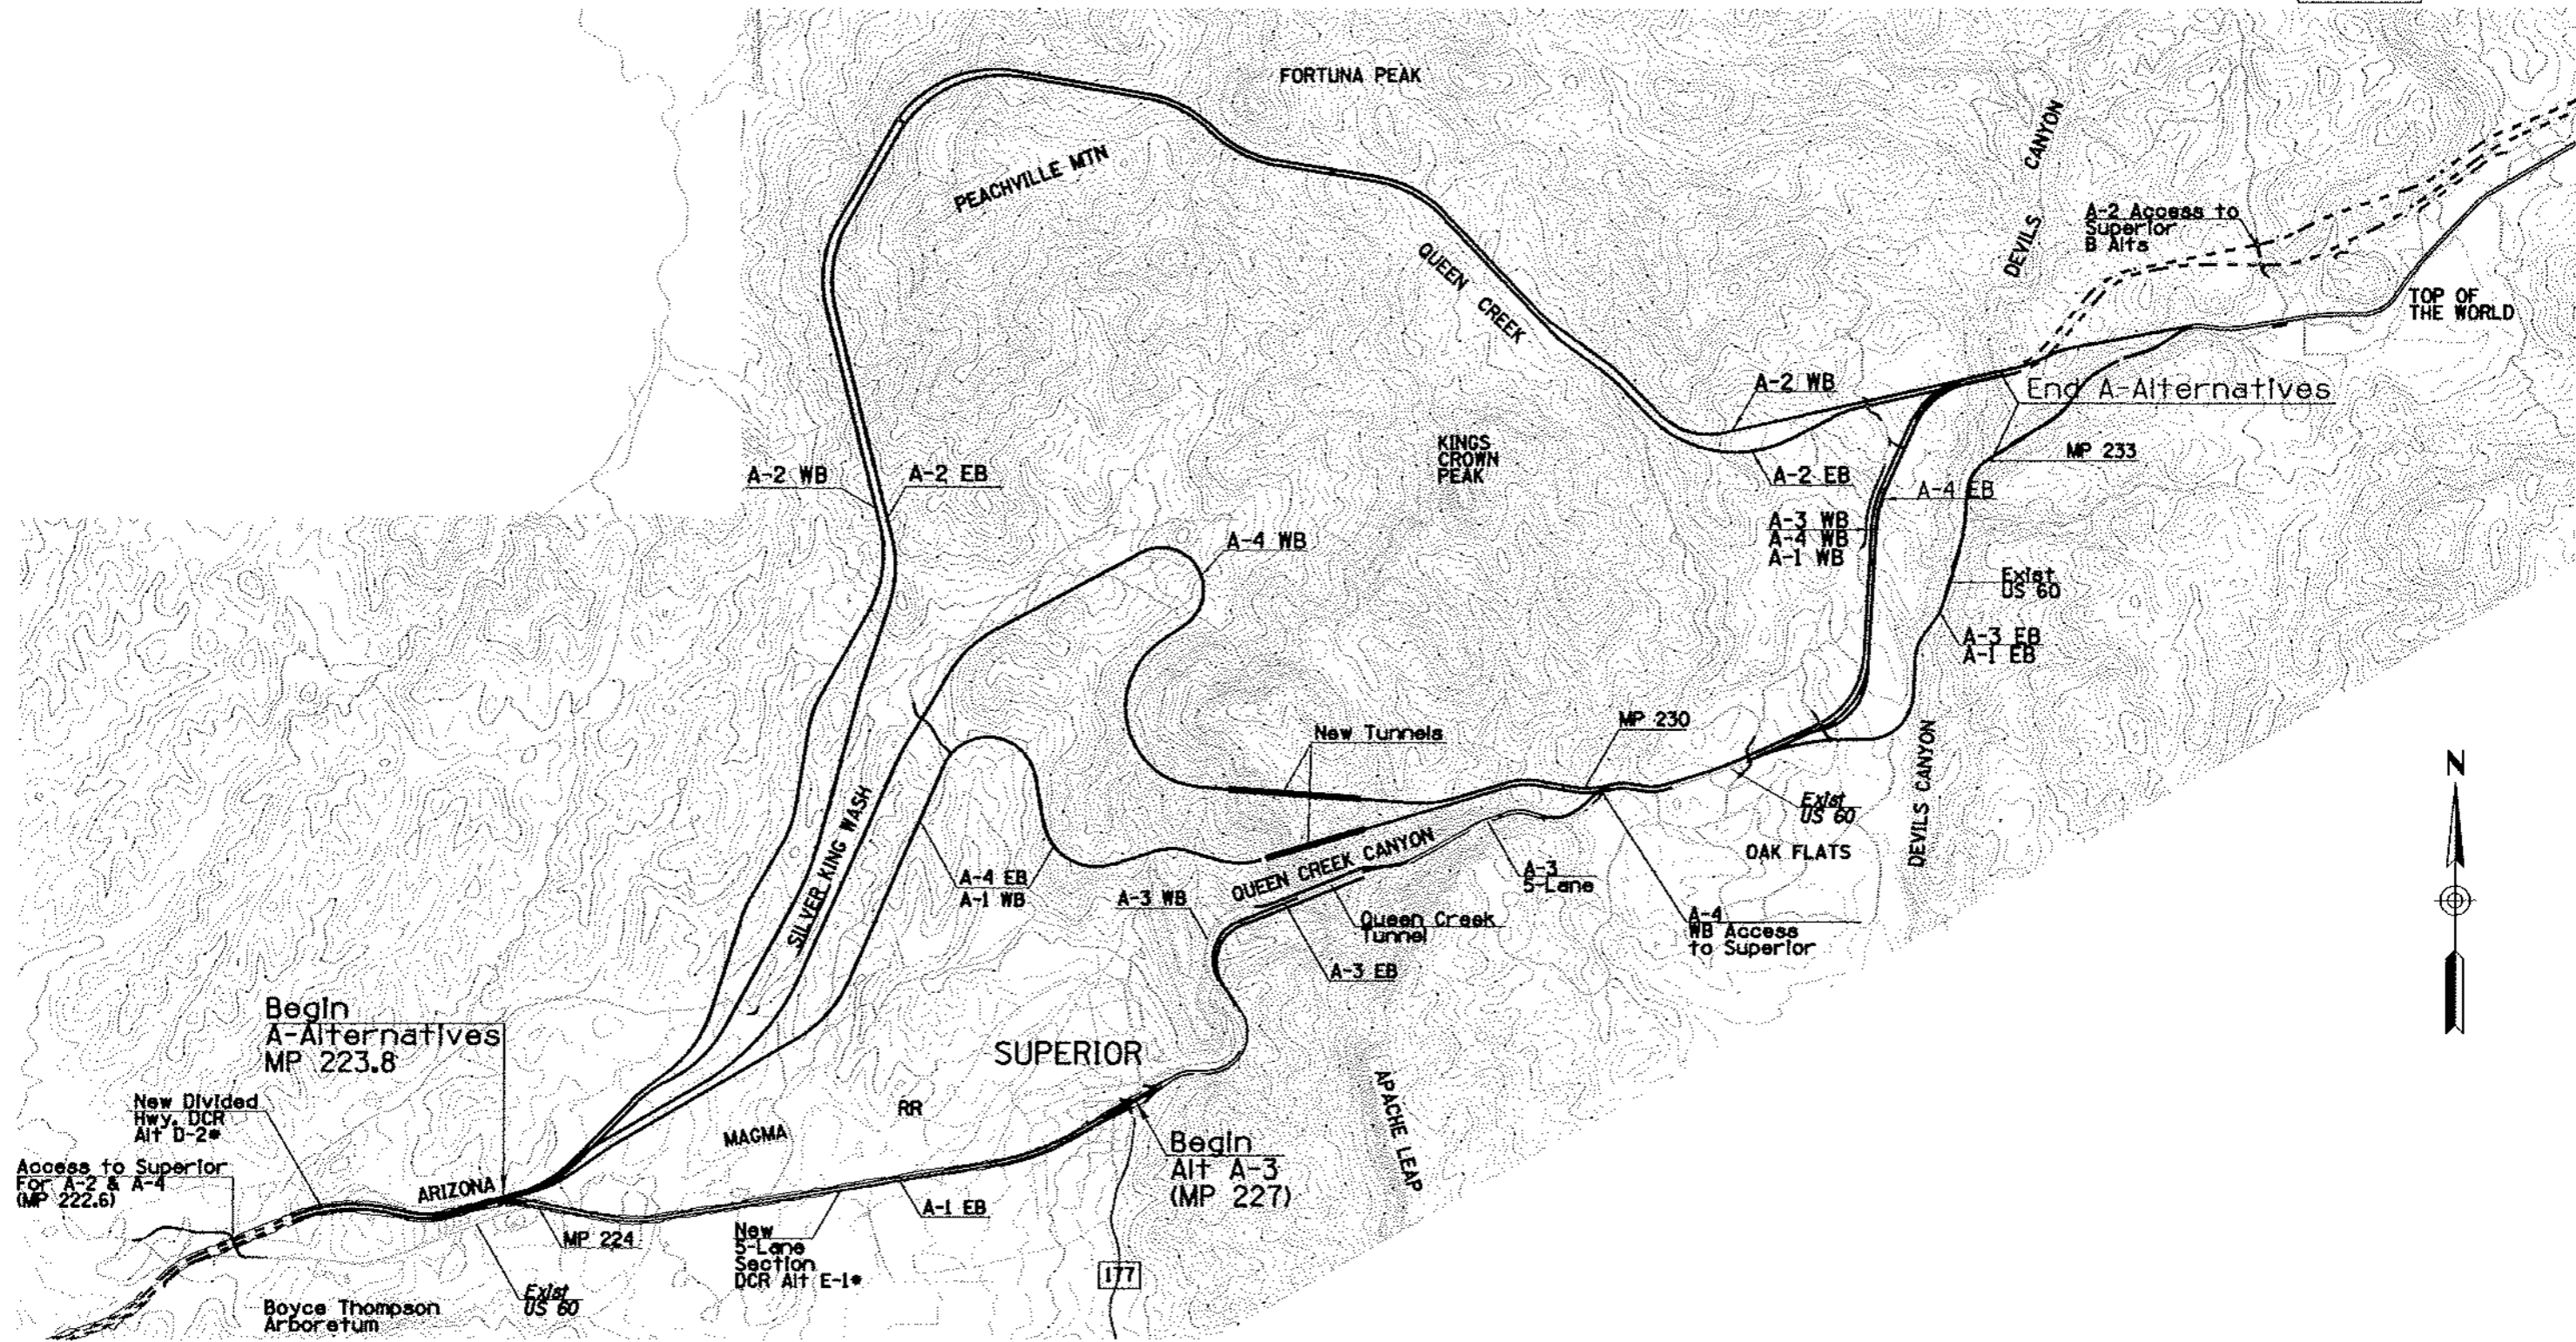

Plotted By: \*\*\*SCE\*\*\* Date: 18-NOV-2004 16:01  
 File: P:\014159\3080 US 60 Superior to Globe\06CADD\222CIVIL\222ACD\segmenta.dwg



DATE	LOCATION	REVISIONS

• DCR ALTERNATIVES D-2, & E-1 ARE PER FLORENCE JUNCTION TO SUPERIOR DCR BEING PREPARED BY ADOT

DESIGN	NAME	DATE	ARIZONA DEPARTMENT OF TRANSPORTATION INTERMODAL TRANSPORTATION DIVISION	PRELIMINARY NOT FOR CONSTRUCTION OR RECORDING
DRAWN			SEGMENT A ALTERNATIVES	
CHECKED				SHEET 1 OF 1
ROUTE	LOCATION			
US 60	SUPERIOR - GLOBE			
TRACS NO. H 5160 01 L				OF

F.A.R.A. REGION	STATE	PROJECT NO.	SHEET NO.	TOTAL SHEETS	AS BUILT
9	ARIZ.		2		

60 GI 227

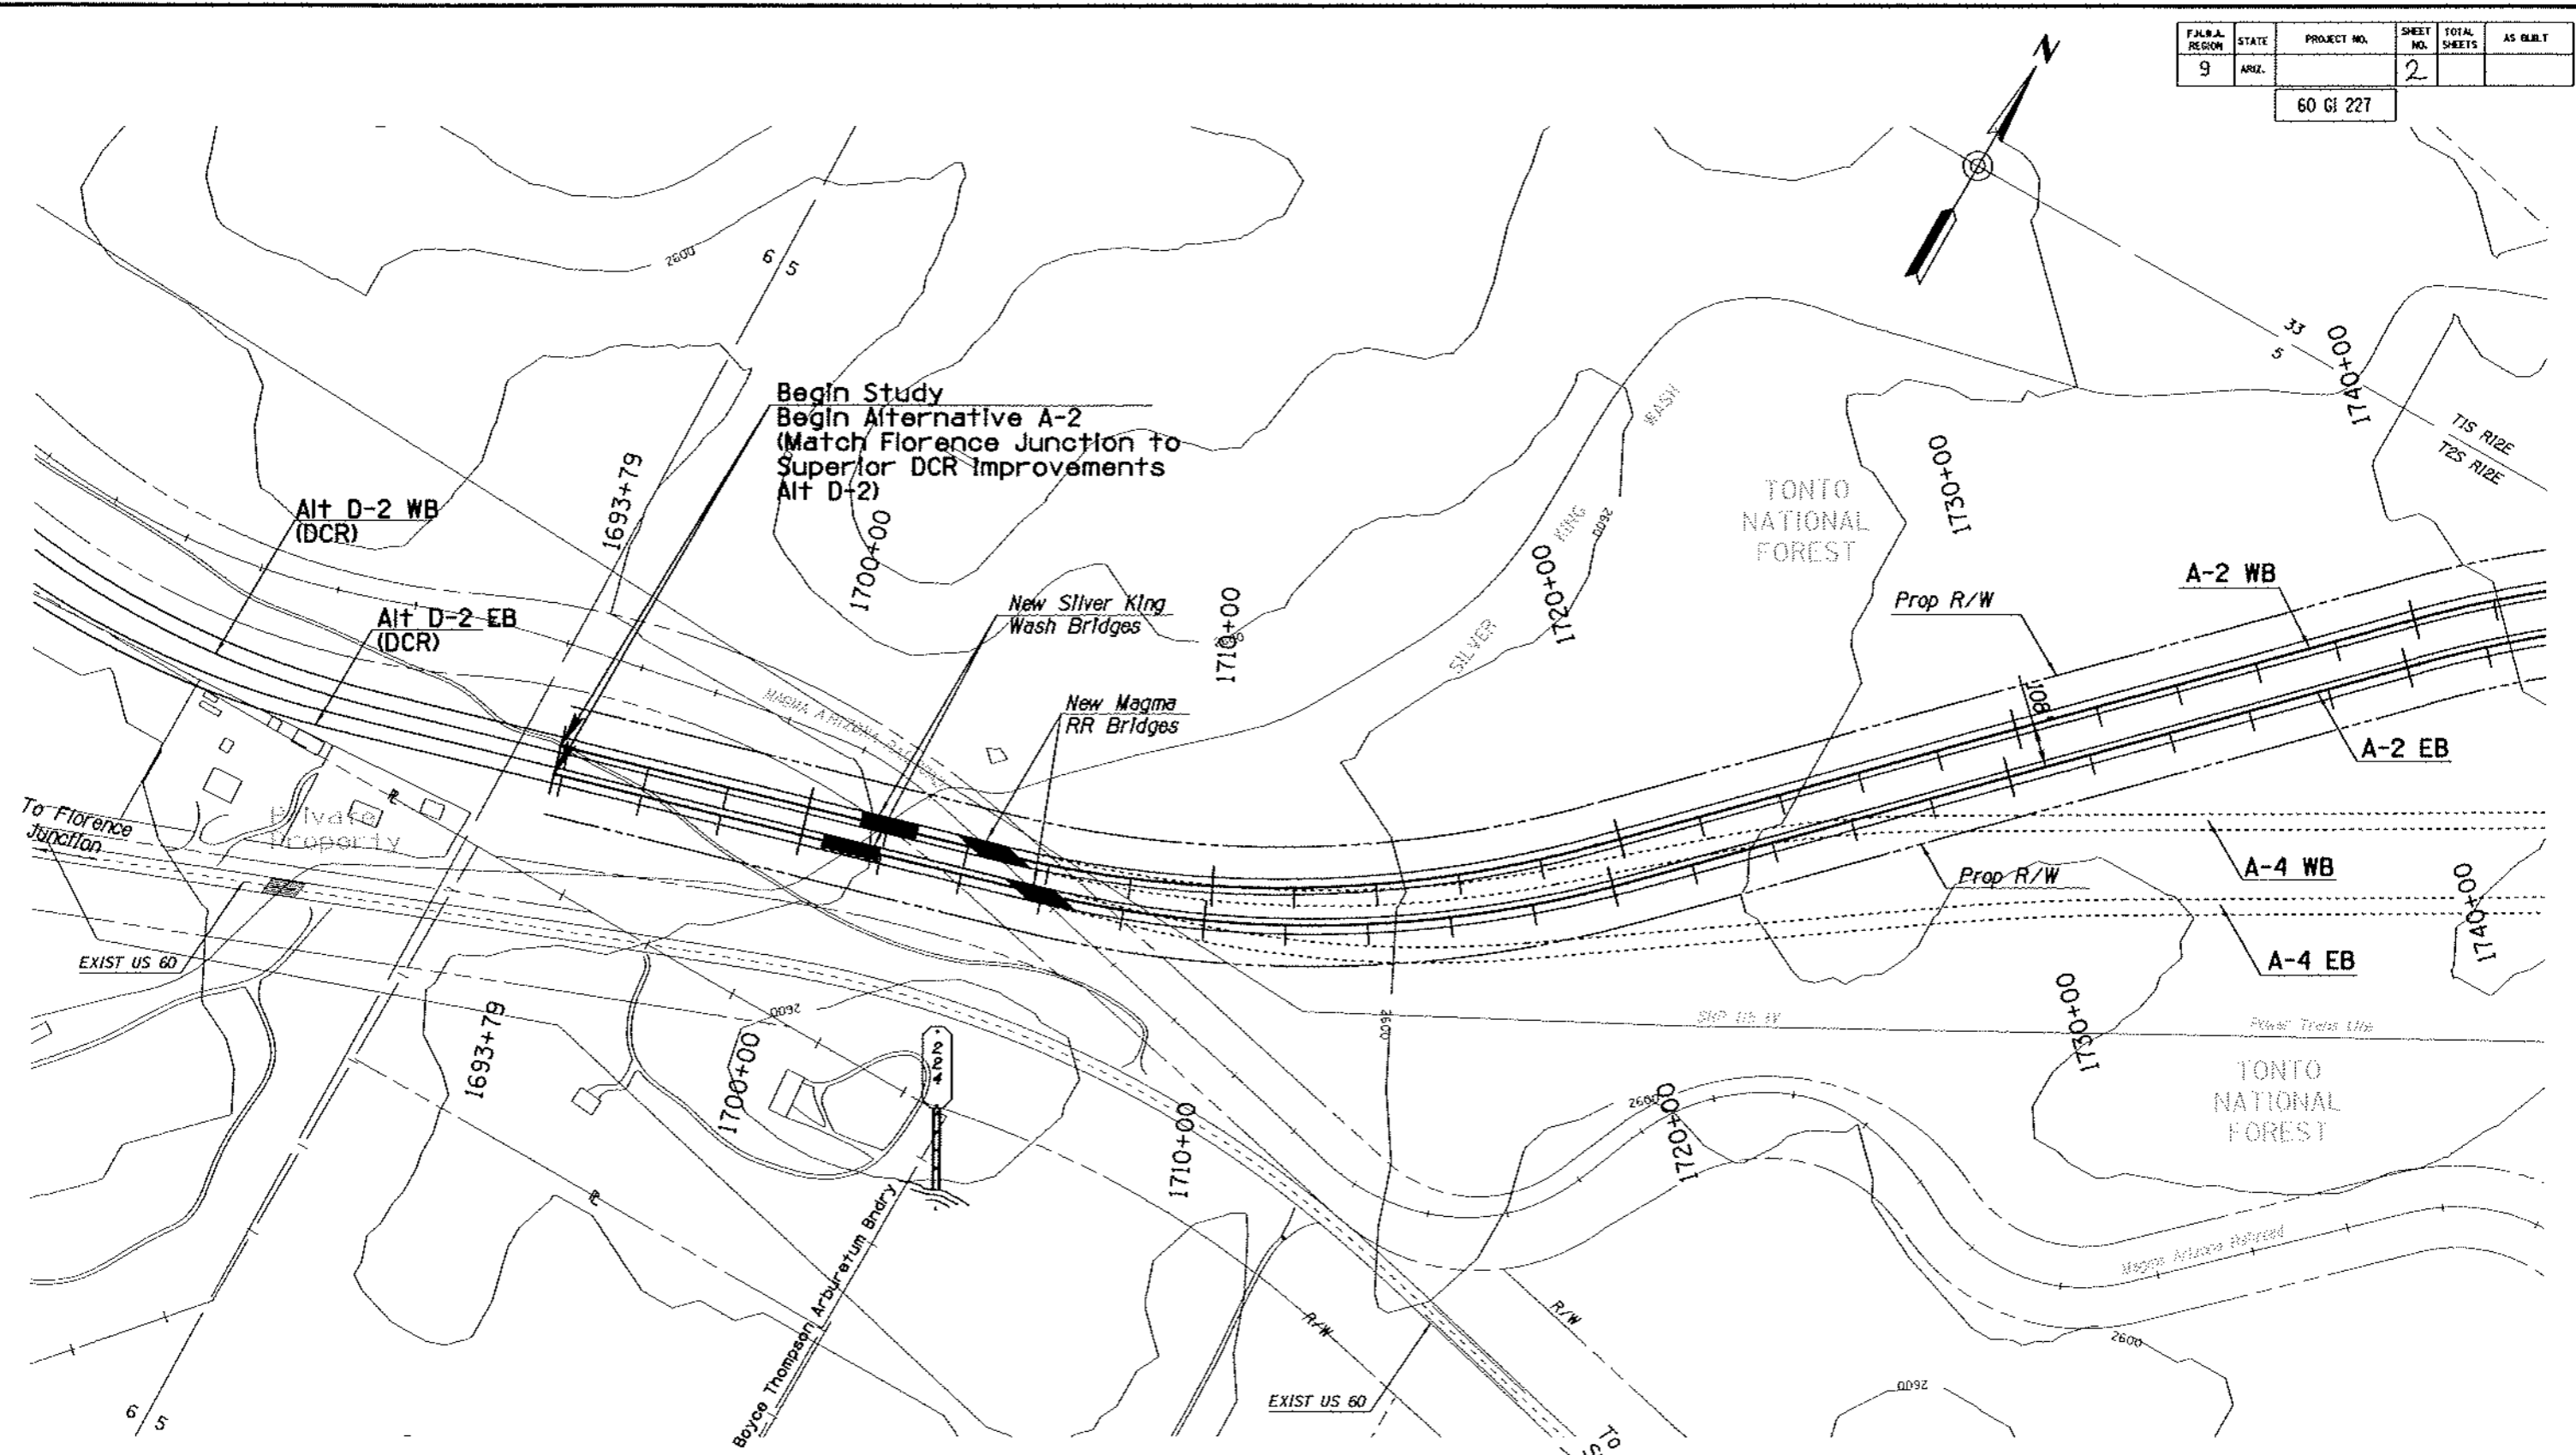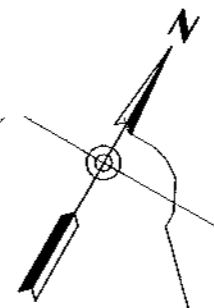

Begin Study  
Begin Alternative A-2  
(Match Florence Junction to  
Superior DCR Improvements  
Alt D-2)

Alt D-2 WB  
(DCR)

Alt D-2 EB  
(DCR)

New Silver King  
Wash Bridges

New Magma  
RR Bridges

TONTO  
NATIONAL  
FOREST

A-2 WB

A-2 EB

A-4 WB

A-4 EB

To Florence  
Junction

EXIST US 60

Private  
Property

1693+79

1700+00

1710+00

1720+00

1730+00

Boyce Thompson  
Arboretum Bndry

EXIST US 60

To Superior

TONTO  
NATIONAL  
FOREST


DATE	LOCATION	REVISIONS	FINISHED PLANS	SURVEY NO.

Plotted By: JCS/EP/CL/AY/18-NOV-2004 16:00  
 File: P:\ARIZ\159\3088 US 60 Superior to Globe\TRACS\5160\H 5160 01 L.dgn

DESIGN	NAME	DATE	ARIZONA DEPARTMENT OF TRANSPORTATION INTERMODAL TRANSPORTATION DIVISION	PRELIMINARY NOT FOR CONSTRUCTION OR RECORDING
DRAWN				
CHECKED			ALTERNATIVE A-2	SHEET 1 OF 11
		SUPERIOR - GLOBE		OF
ROUTE	LOCATION	TRACS NO. H 5160 01 L		
US 60				

F.R.A. REGION	STATE	PROJECT NO.	SHEET NO.	TOTAL SHEETS	AS BUILT
9	ARIZ.		3		

60 CI 227

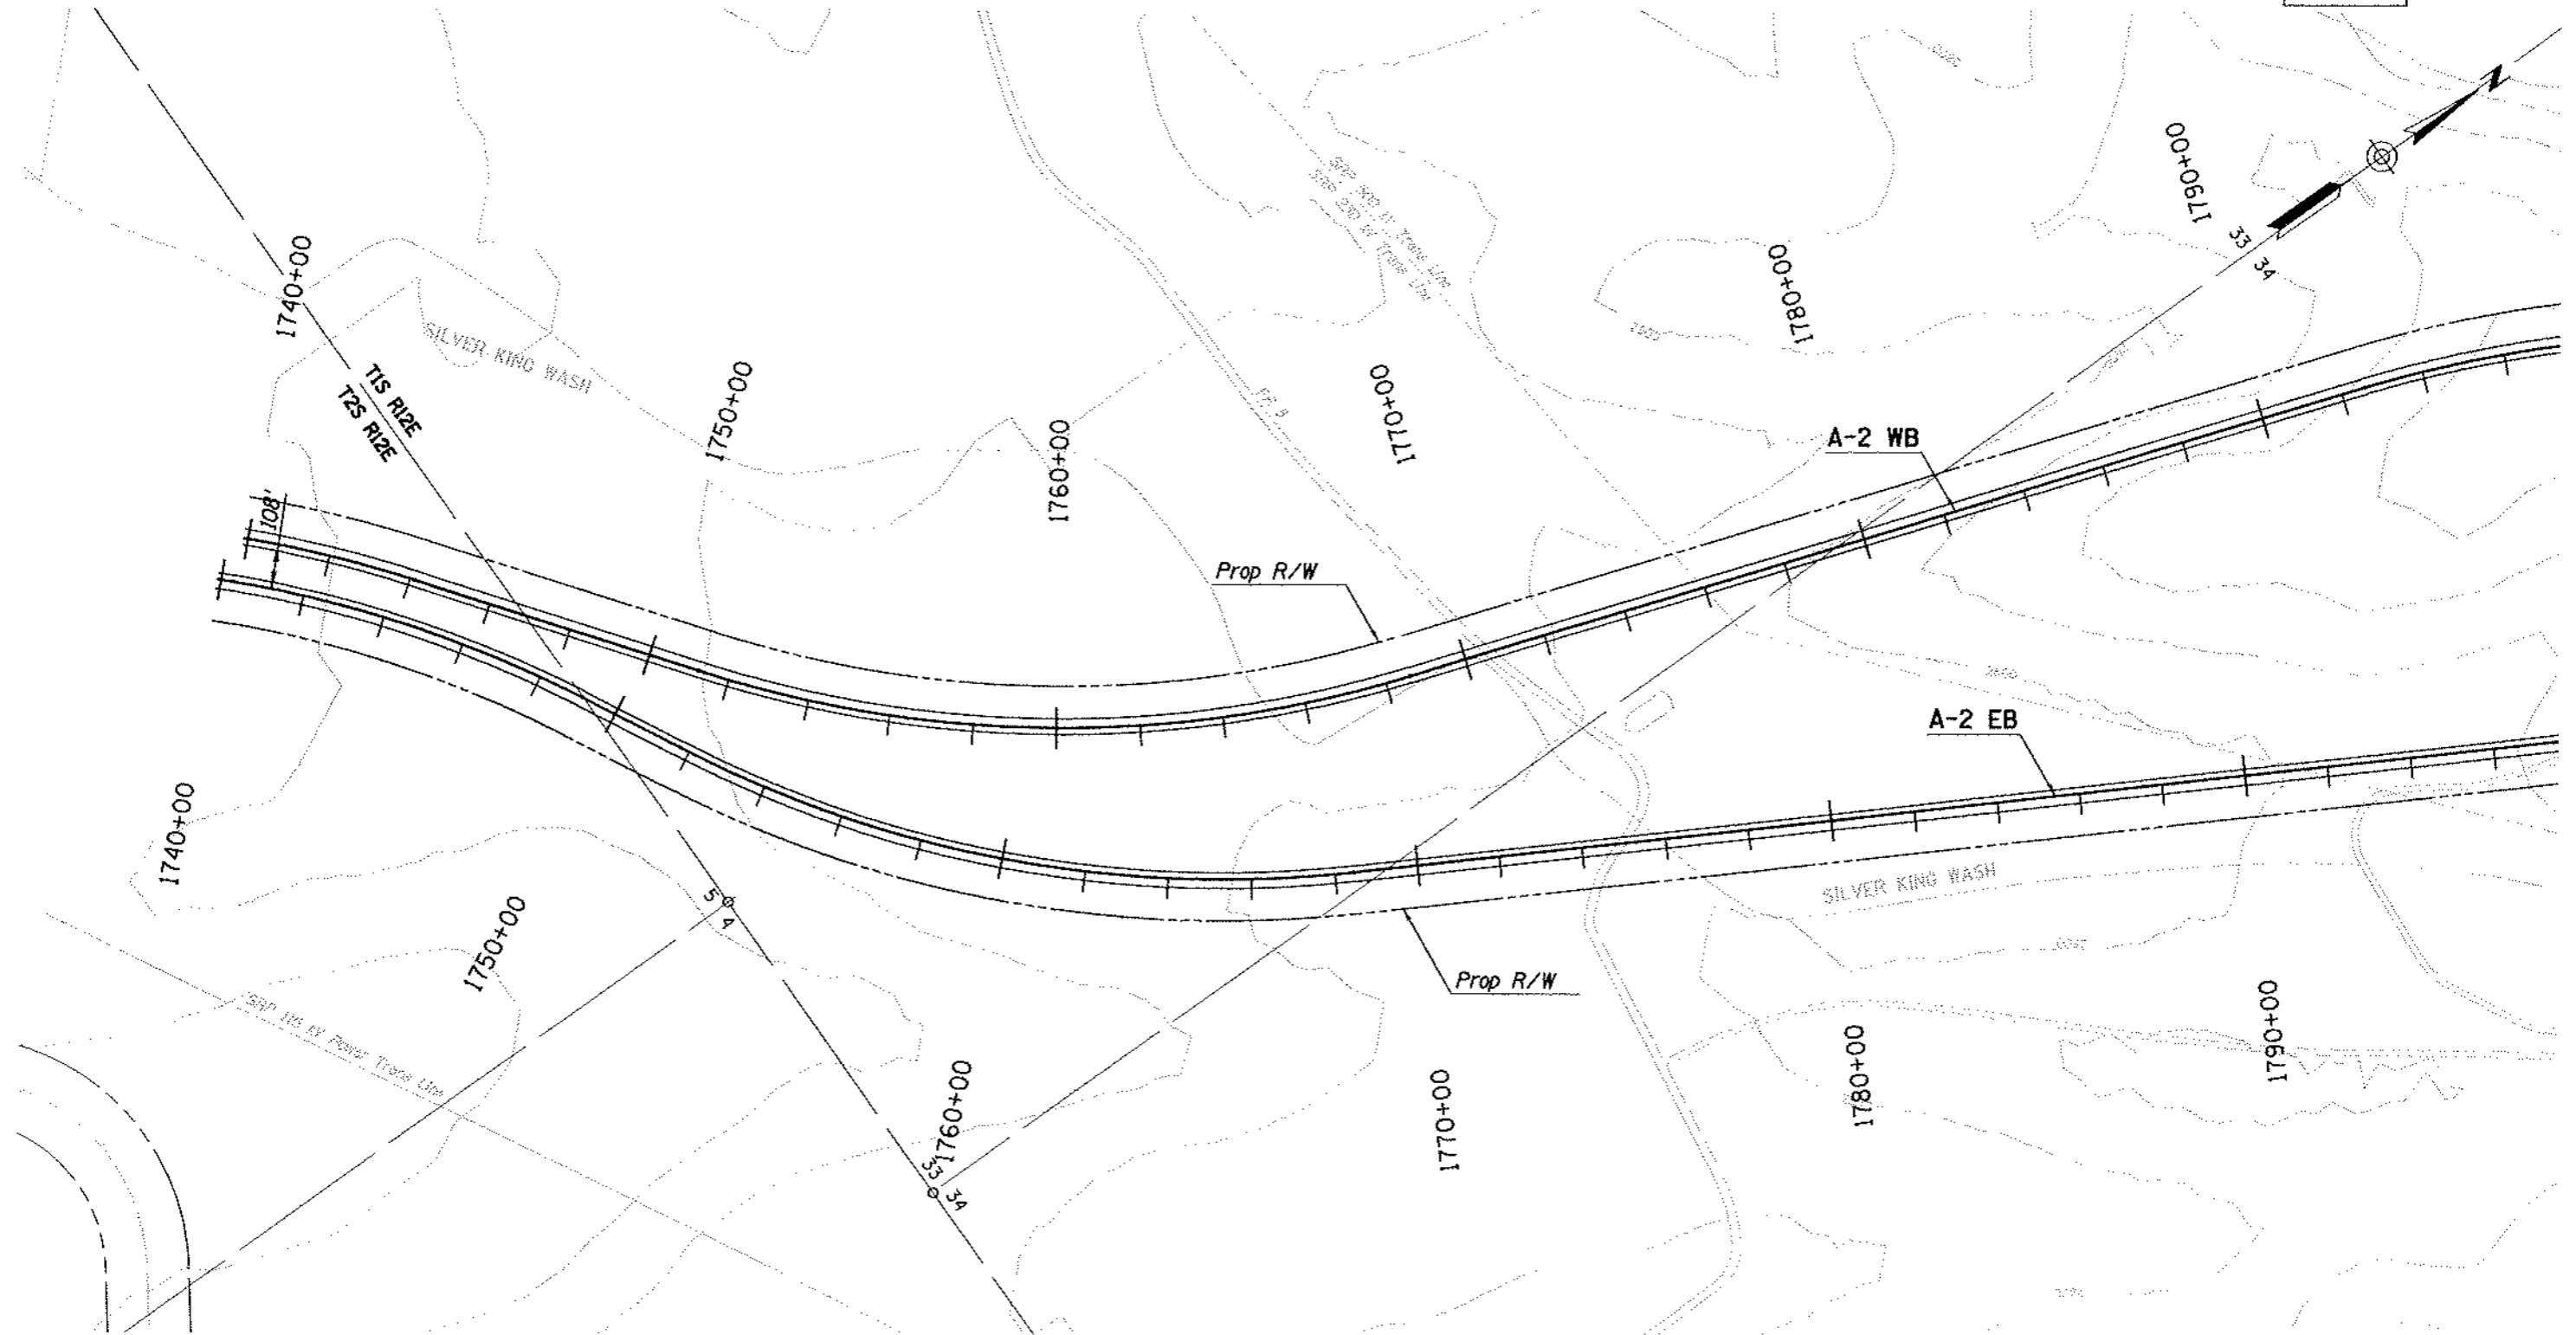



Plotted By: JLSEB Date: 10-NOV-2004 16:13  
 File: P:\014191\3000 US 60 Superior to Globe\782ACIV\782ACIV\3002-ar-02.dgn

DATE	LOCATION	REVISIONS	FINISHED PLANS

DESIGN	NAME	DATE	ARIZONA DEPARTMENT OF TRANSPORTATION INTERMODAL TRANSPORTATION DIVISION	PRELIMINARY NOT FOR CONSTRUCTION OR RECORDING
DRAWN				
CHECKED				
<b>JACOBSON CIVIL INC.</b>			ALTERNATIVE A-2	SHEET 2 OF 11
ROUTE	LOCATION			
US 60	SUPERIOR - GLOBE			
TRACS NO. H 5160 01 L				OF

F.L.W.A. REGION	STATE	PROJECT NO.	SHEET NO.	TOTAL SHEETS	AS BUILT
9	ARIZ.		4		

60 GI 227

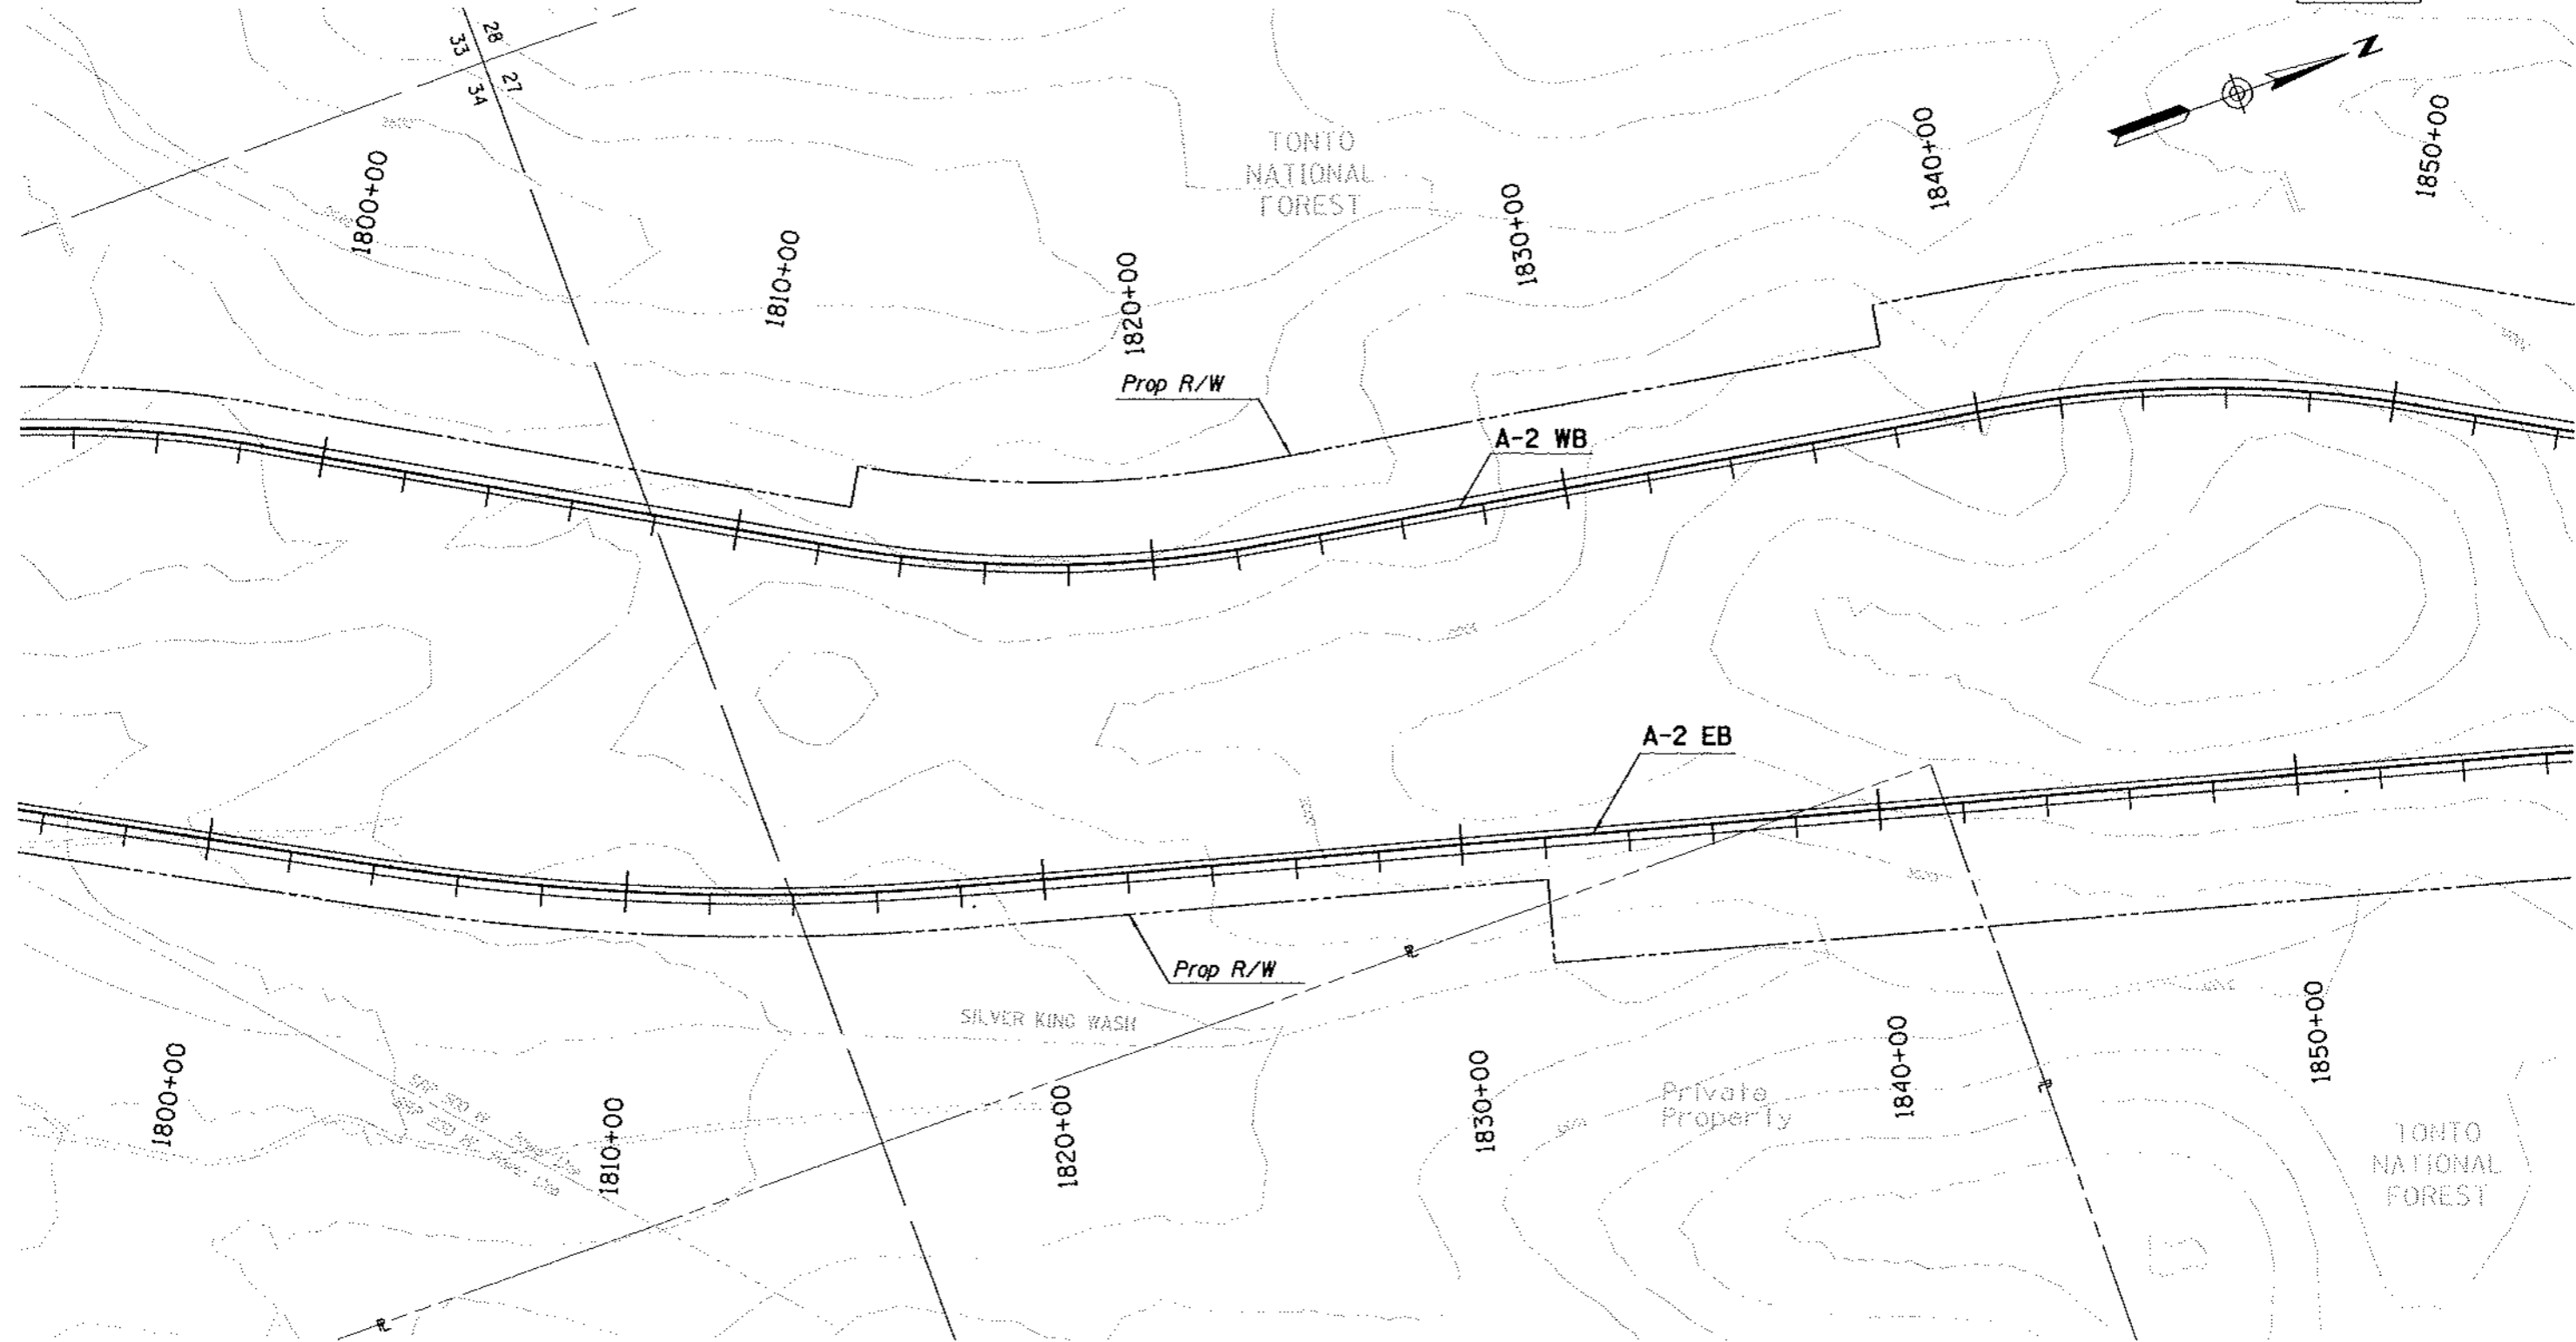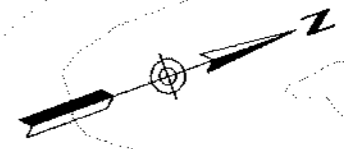


Plotted By: mlb/ser Date: 10-NOV-2004 16:28  
 File: P:\01419\3088 US 60 Superior to Globe\60GI227\1800-1850.dwg

SHEET NO.	FINISHED PLANS	REVISIONS	LOCATION	DATE

DESIGN	NAME	DATE	ARIZONA DEPARTMENT OF TRANSPORTATION INTERMODAL TRANSPORTATION DIVISION	PRELIMINARY NOT FOR CONSTRUCTION OR RECORDING
DRAWN				
CHECKED			ALTERNATIVE A-2	
ROUTE	LOCATION		US 60	SUPERIOR - GLOBE
TRACS NO. H 5160 01 L				SHEET 3 OF 11
				OF

F.A.R.A. REGION	STATE	PROJECT NO.	SHEET NO.	TOTAL SHEETS	AS BUILT
9	ARIZ.		5		

60 GI 227

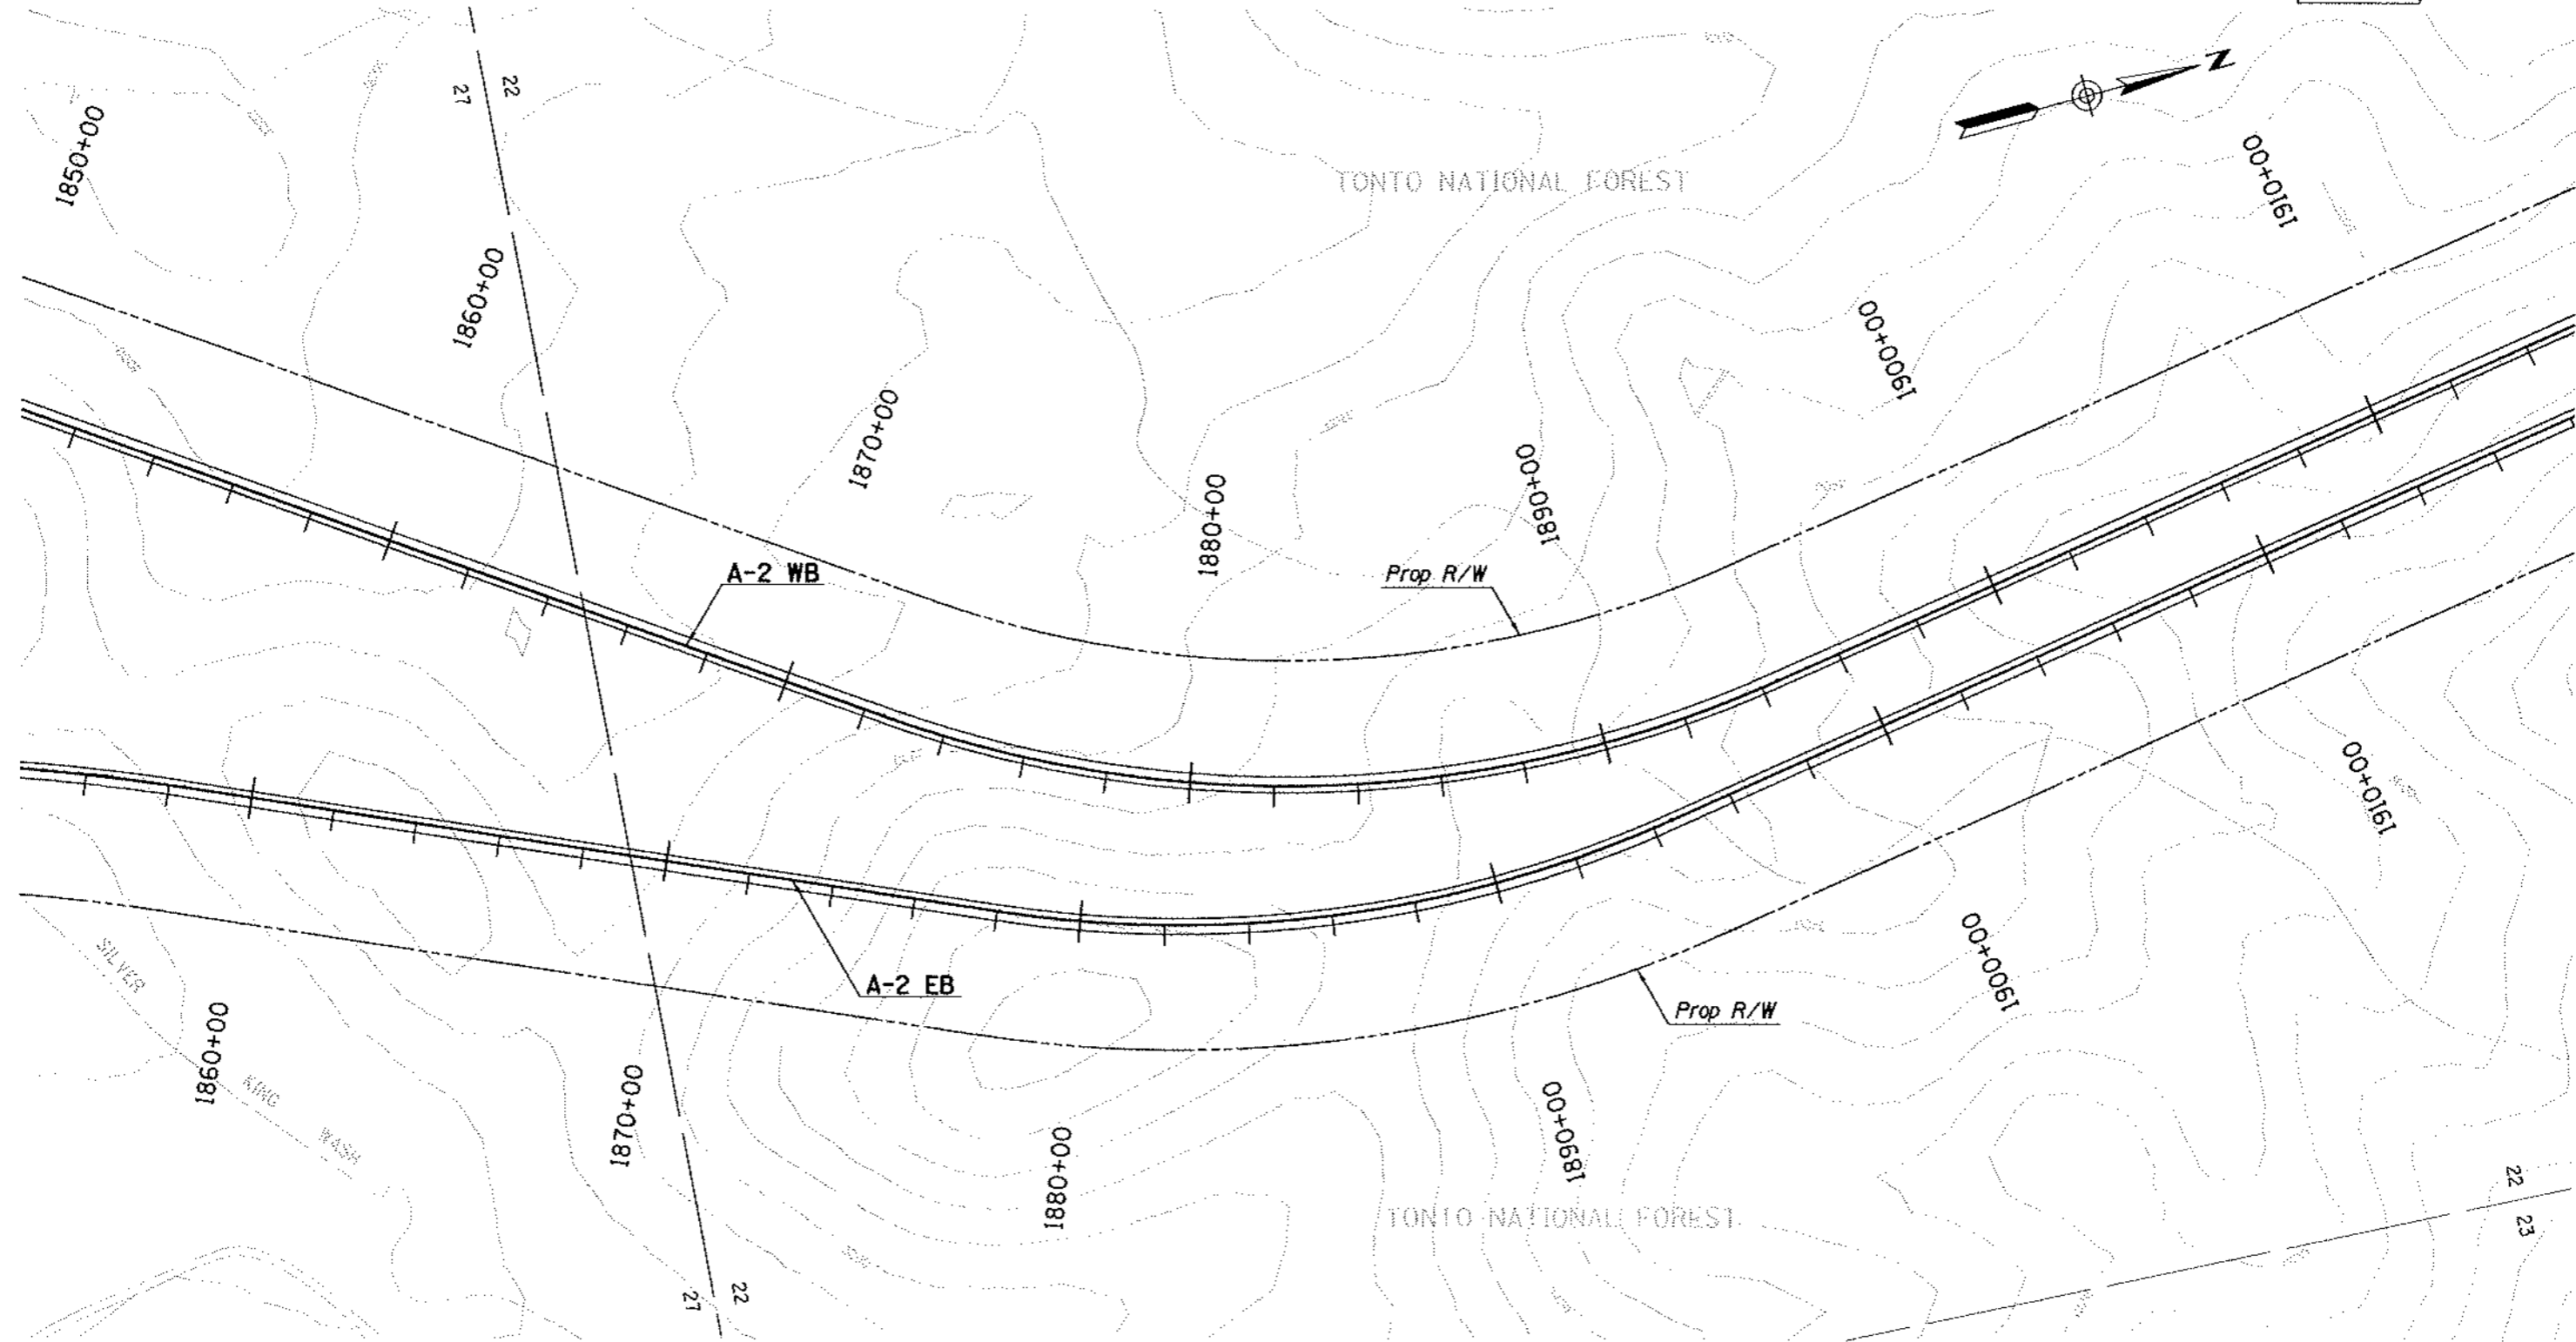


Plotted By: 11/15/11 Date: 10-10-2011 16:24  
 File: P:\ARIZ\913000 US 60 Superior to Globe\782CIVL\782CIVL10.dwg

DATE	REVISIONS	LOCATION

DESIGN	NAME	DATE	ARIZONA DEPARTMENT OF TRANSPORTATION INTERMODAL TRANSPORTATION DIVISION	PRELIMINARY NOT FOR CONSTRUCTION OR RECORDING
DRAWN				
CHECKED	<b>JACOBS CIVIL INC.</b>		ALTERNATIVE A-2	SHEET 4 OF 11
ROUTE	LOCATION			
US 60	SUPERIOR - GLOBE			
TRACS NO. H 5160 01 L				OF

F.A.W.A. REGION	STATE	PROJECT NO.	SHEET NO.	TOTAL SHEETS	AS BUILT
9	ARIZ.		6		

60 GI 227

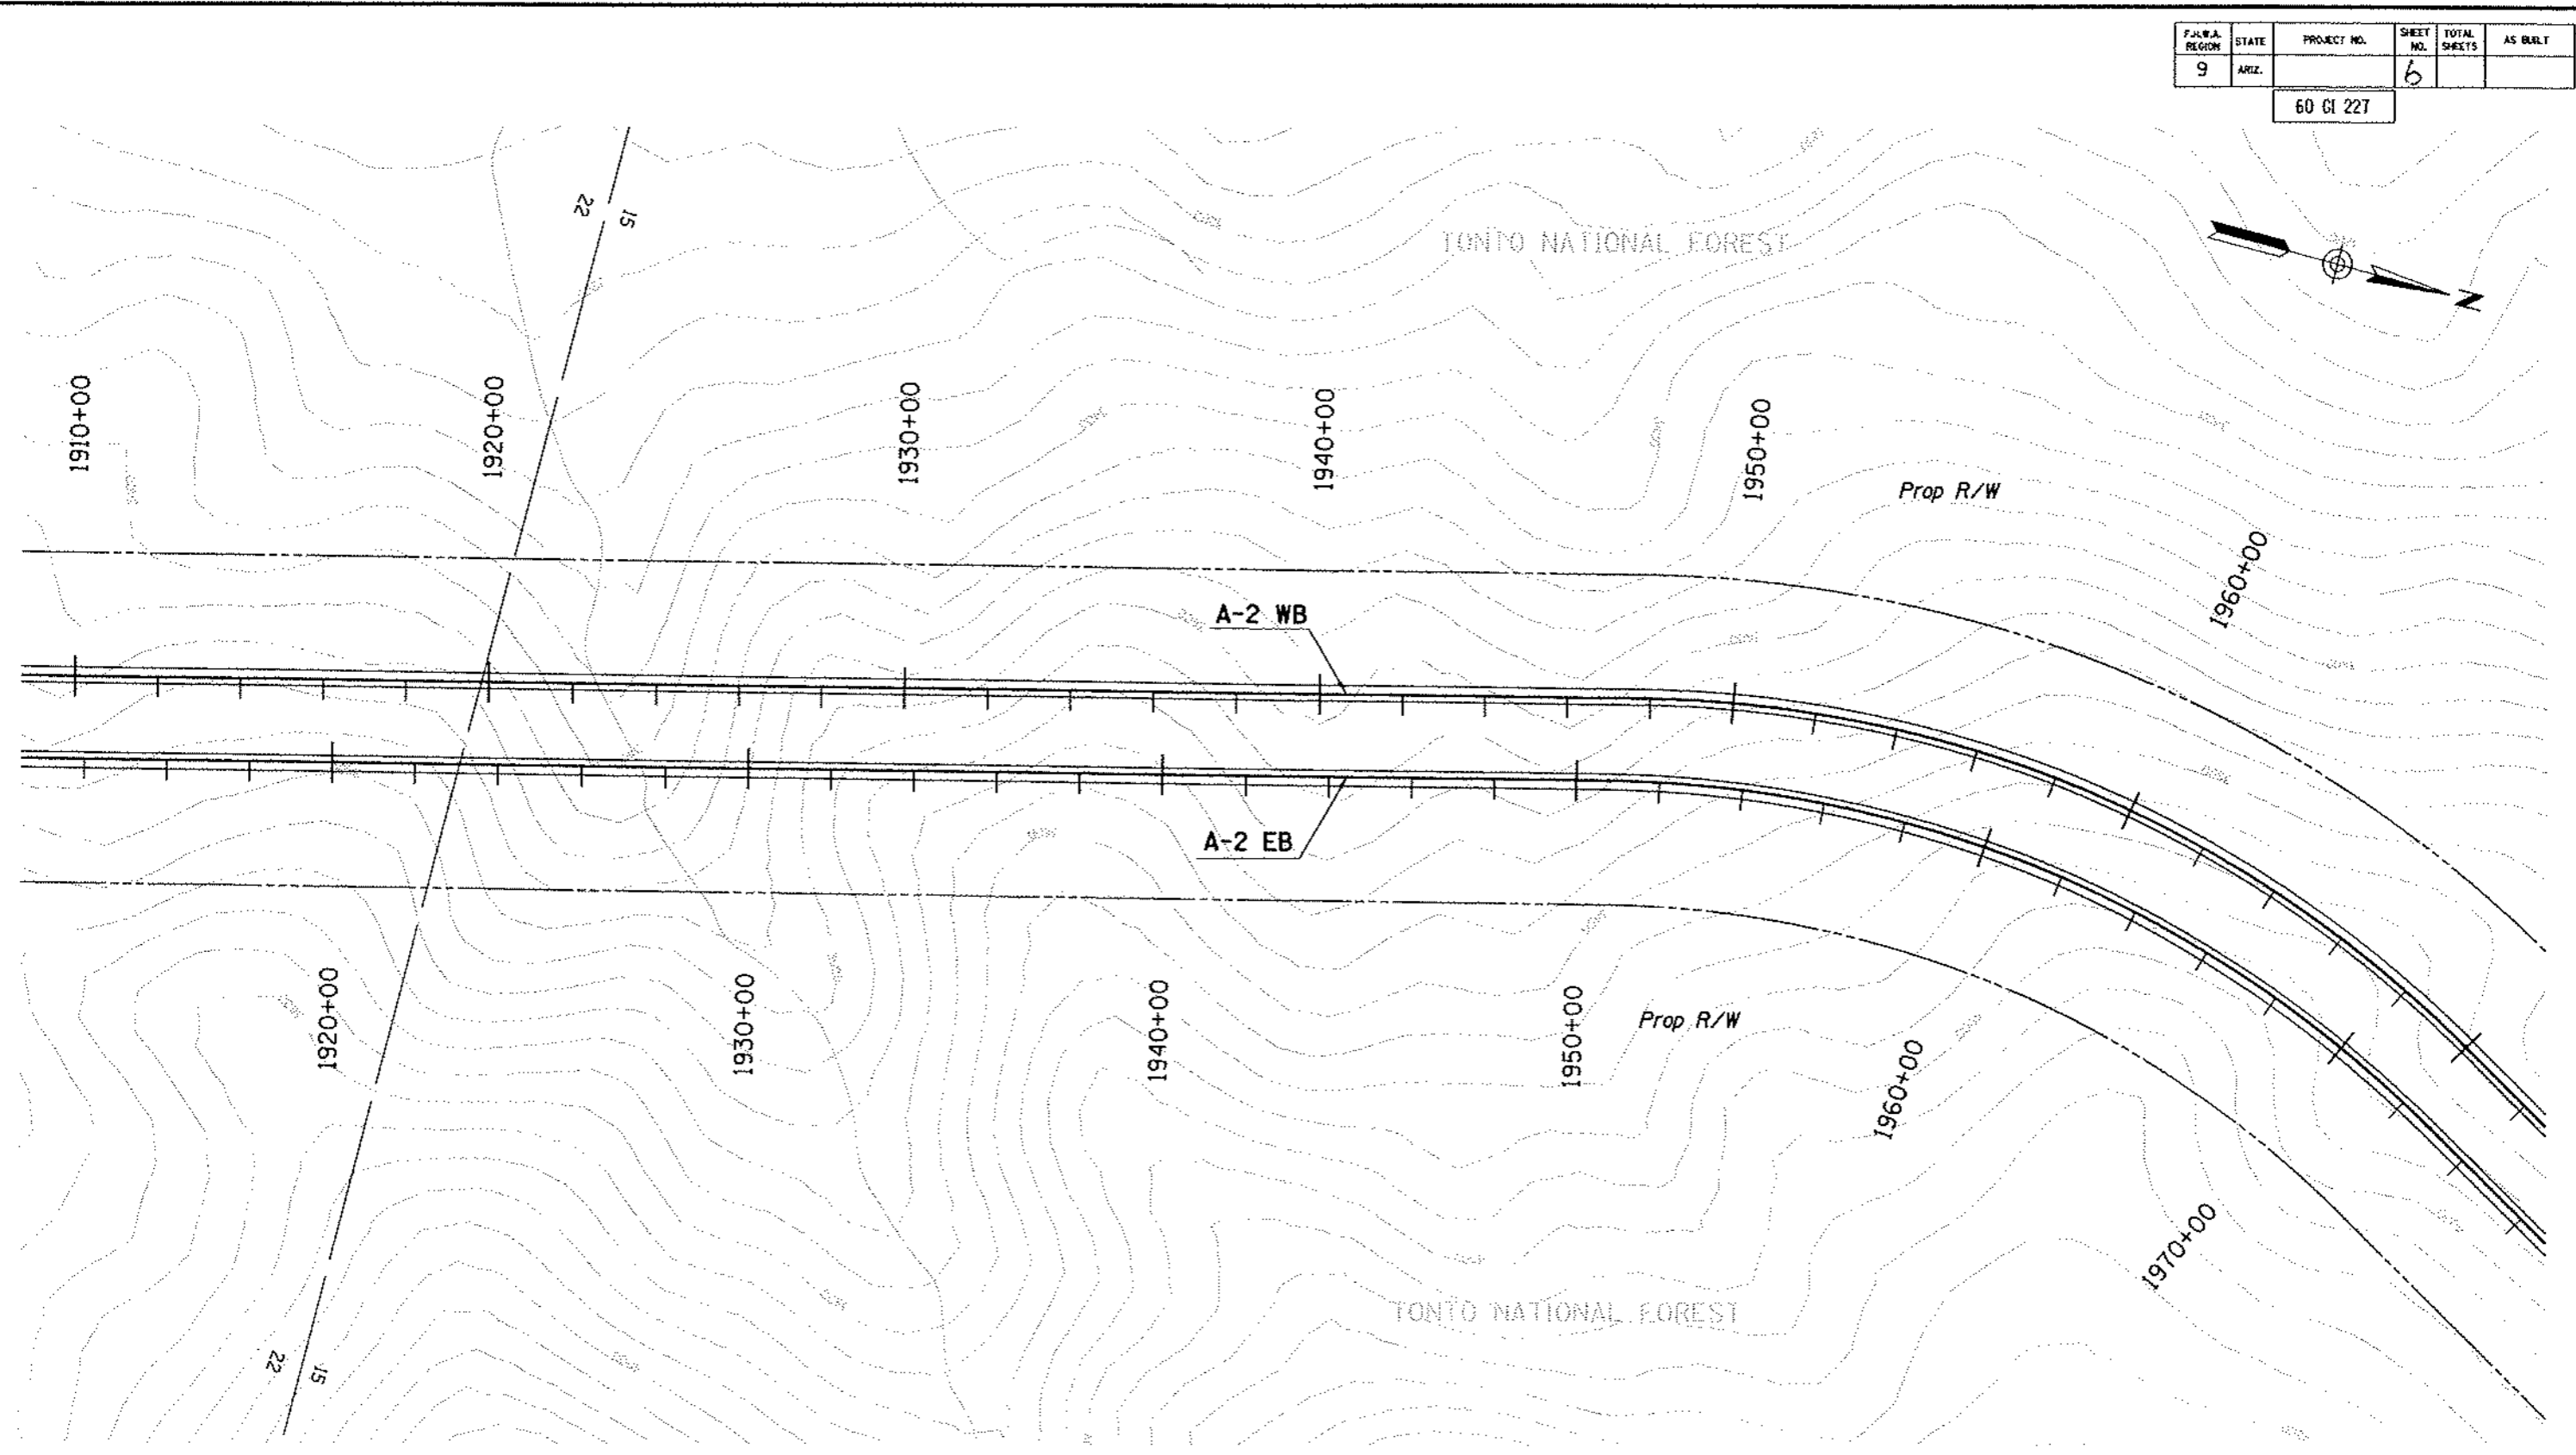



Plotted By: rj0567 Date: 10-NOV-2004 16:22  
 File: P:\014195\3002 US 60 Superior to Globe\700\CIVIL\700300\13a2-sh.dwg

SHEET NO.	PROJECT PLANS	REVISIONS	LOCATION	DATE

DESIGN	NAME	DATE	ARIZONA DEPARTMENT OF TRANSPORTATION INTERMODAL TRANSPORTATION DIVISION	PRELIMINARY NOT FOR CONSTRUCTION OR RECORDING
DRAWN				
CHECKED			ALTERNATIVE A-2	
ROUTE	LOCATION		US 60	SUPERIOR - GLOBE
TRACS NO. H 5160 01 L				SHEET 5 OF 11
				OF

F.F.W.A. REGION	STATE	PROJECT NO.	SHEET NO.	TOTAL SHEETS	AS BUILT
9	ARIZ.		7		

60 GI 227

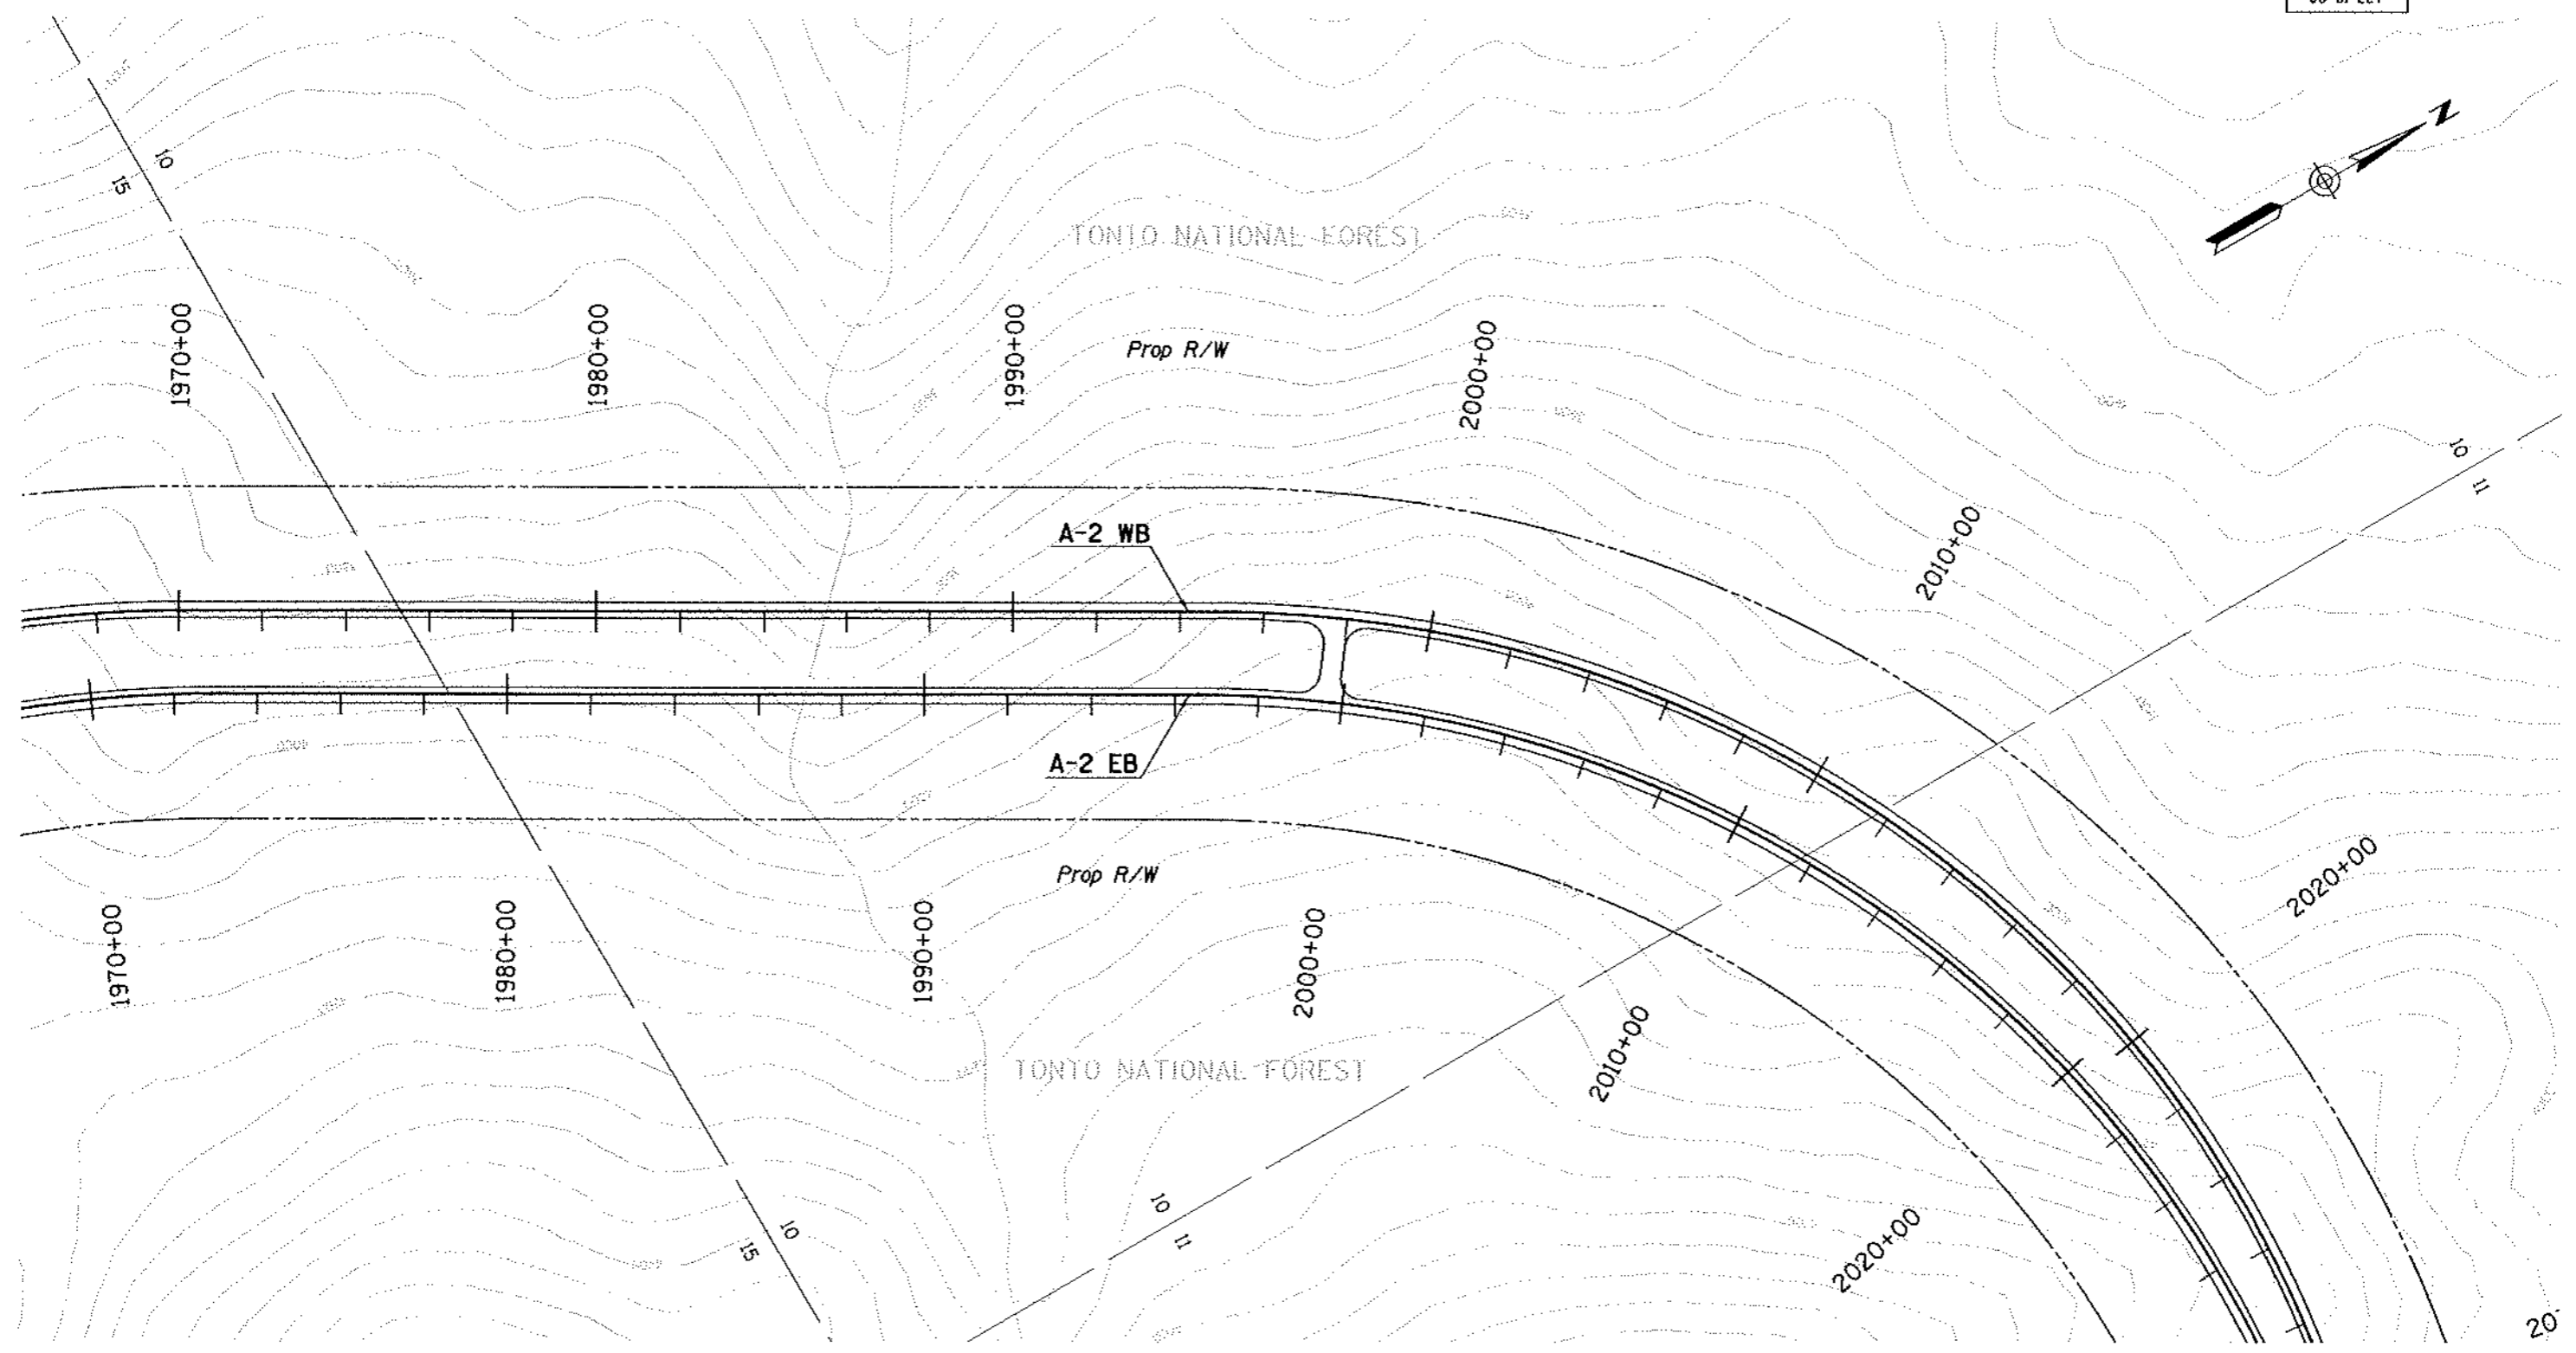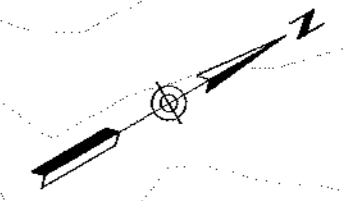

Plotted By: muser Date: 10-NOV-2004 16:26  
 File: P:\014195\3000 US 60 Superior to Globe\780CAD01\780CAD01\3-2-04-sh06.dgn

SURVEY NO.	FINISHED PLANS	REVISIONS	LOCATION	DATE

DESIGN	NAME	DATE	ARIZONA DEPARTMENT OF TRANSPORTATION INTERMODAL TRANSPORTATION DIVISION	PRELIMINARY NOT FOR CONSTRUCTION OR RECORDING
DRAWN				
CHECKED				
<b>JACOBS CIVIL INC.</b>			ALTERNATIVE A-2	
ROUTE	LOCATION		US 60 SUPERIOR - GLOBE	SHEET 6 OF 11
TRACS NO. H 5160 01 L				OF