


F.H.R.A. REGION	STATE	PROJECT NO.	SHEET NO.	TOTAL SHEETS	AS BUILT
9	ARIZ.		47		

60 CI 227

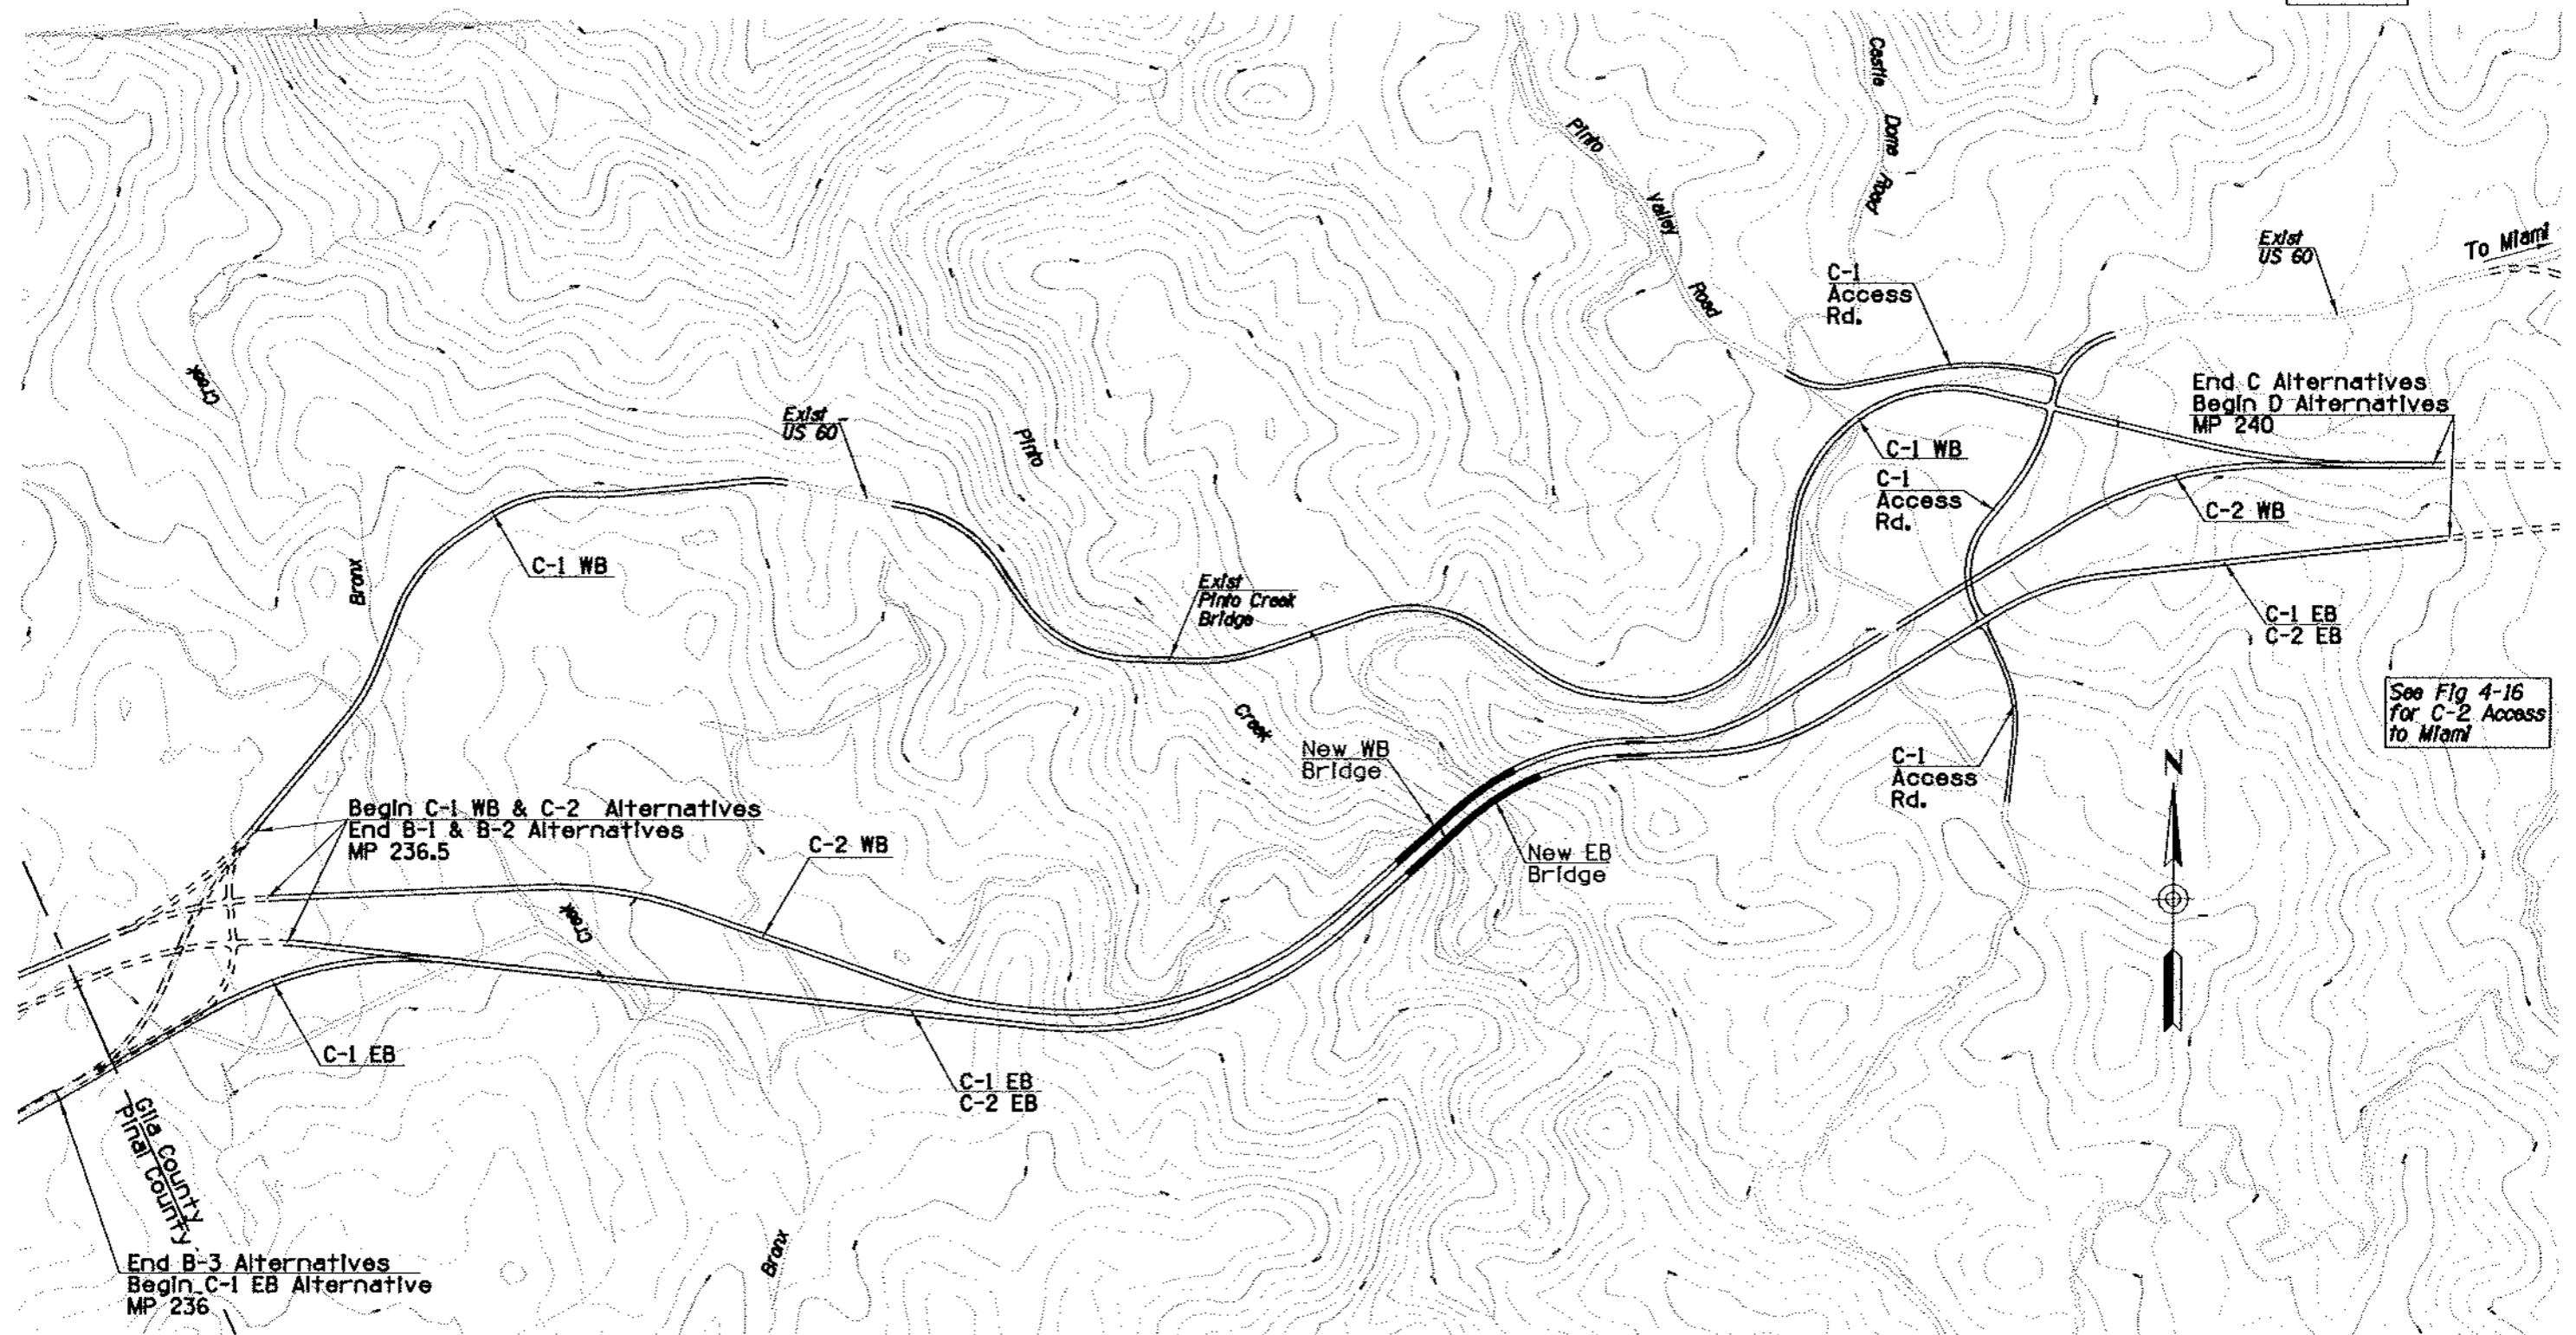


Plotted By: *USEE* Date: 18-JULY-2004 17:21
 File: F:\24159\3000 US 60 Superior to Globe\700\40\702\CIVIL\702400\segsnctak.dgn

SHEET NO.	DATE	REVISIONS	LOCATION

DESIGN	NAME	DATE	ARIZONA DEPARTMENT OF TRANSPORTATION	PRELIMINARY NOT FOR CONSTRUCTION OR RECORDING
DRAWN			INTERMODAL TRANSPORTATION DIVISION	
CHECKED	JACOBS CIVIL INC.		SEGMENT C ALTERNATIVES	SHEET 1 OF 1
ROUTE	LOCATION	SUPERIOR - GLOBE		
US 60		TRACS NO. H 5160 01 L		

F.H.R.A. REGION	STATE	PROJECT NO.	SHEET NO.	TOTAL SHEETS	AS BUILT
9	ARIZ.		19		

60 GI 227

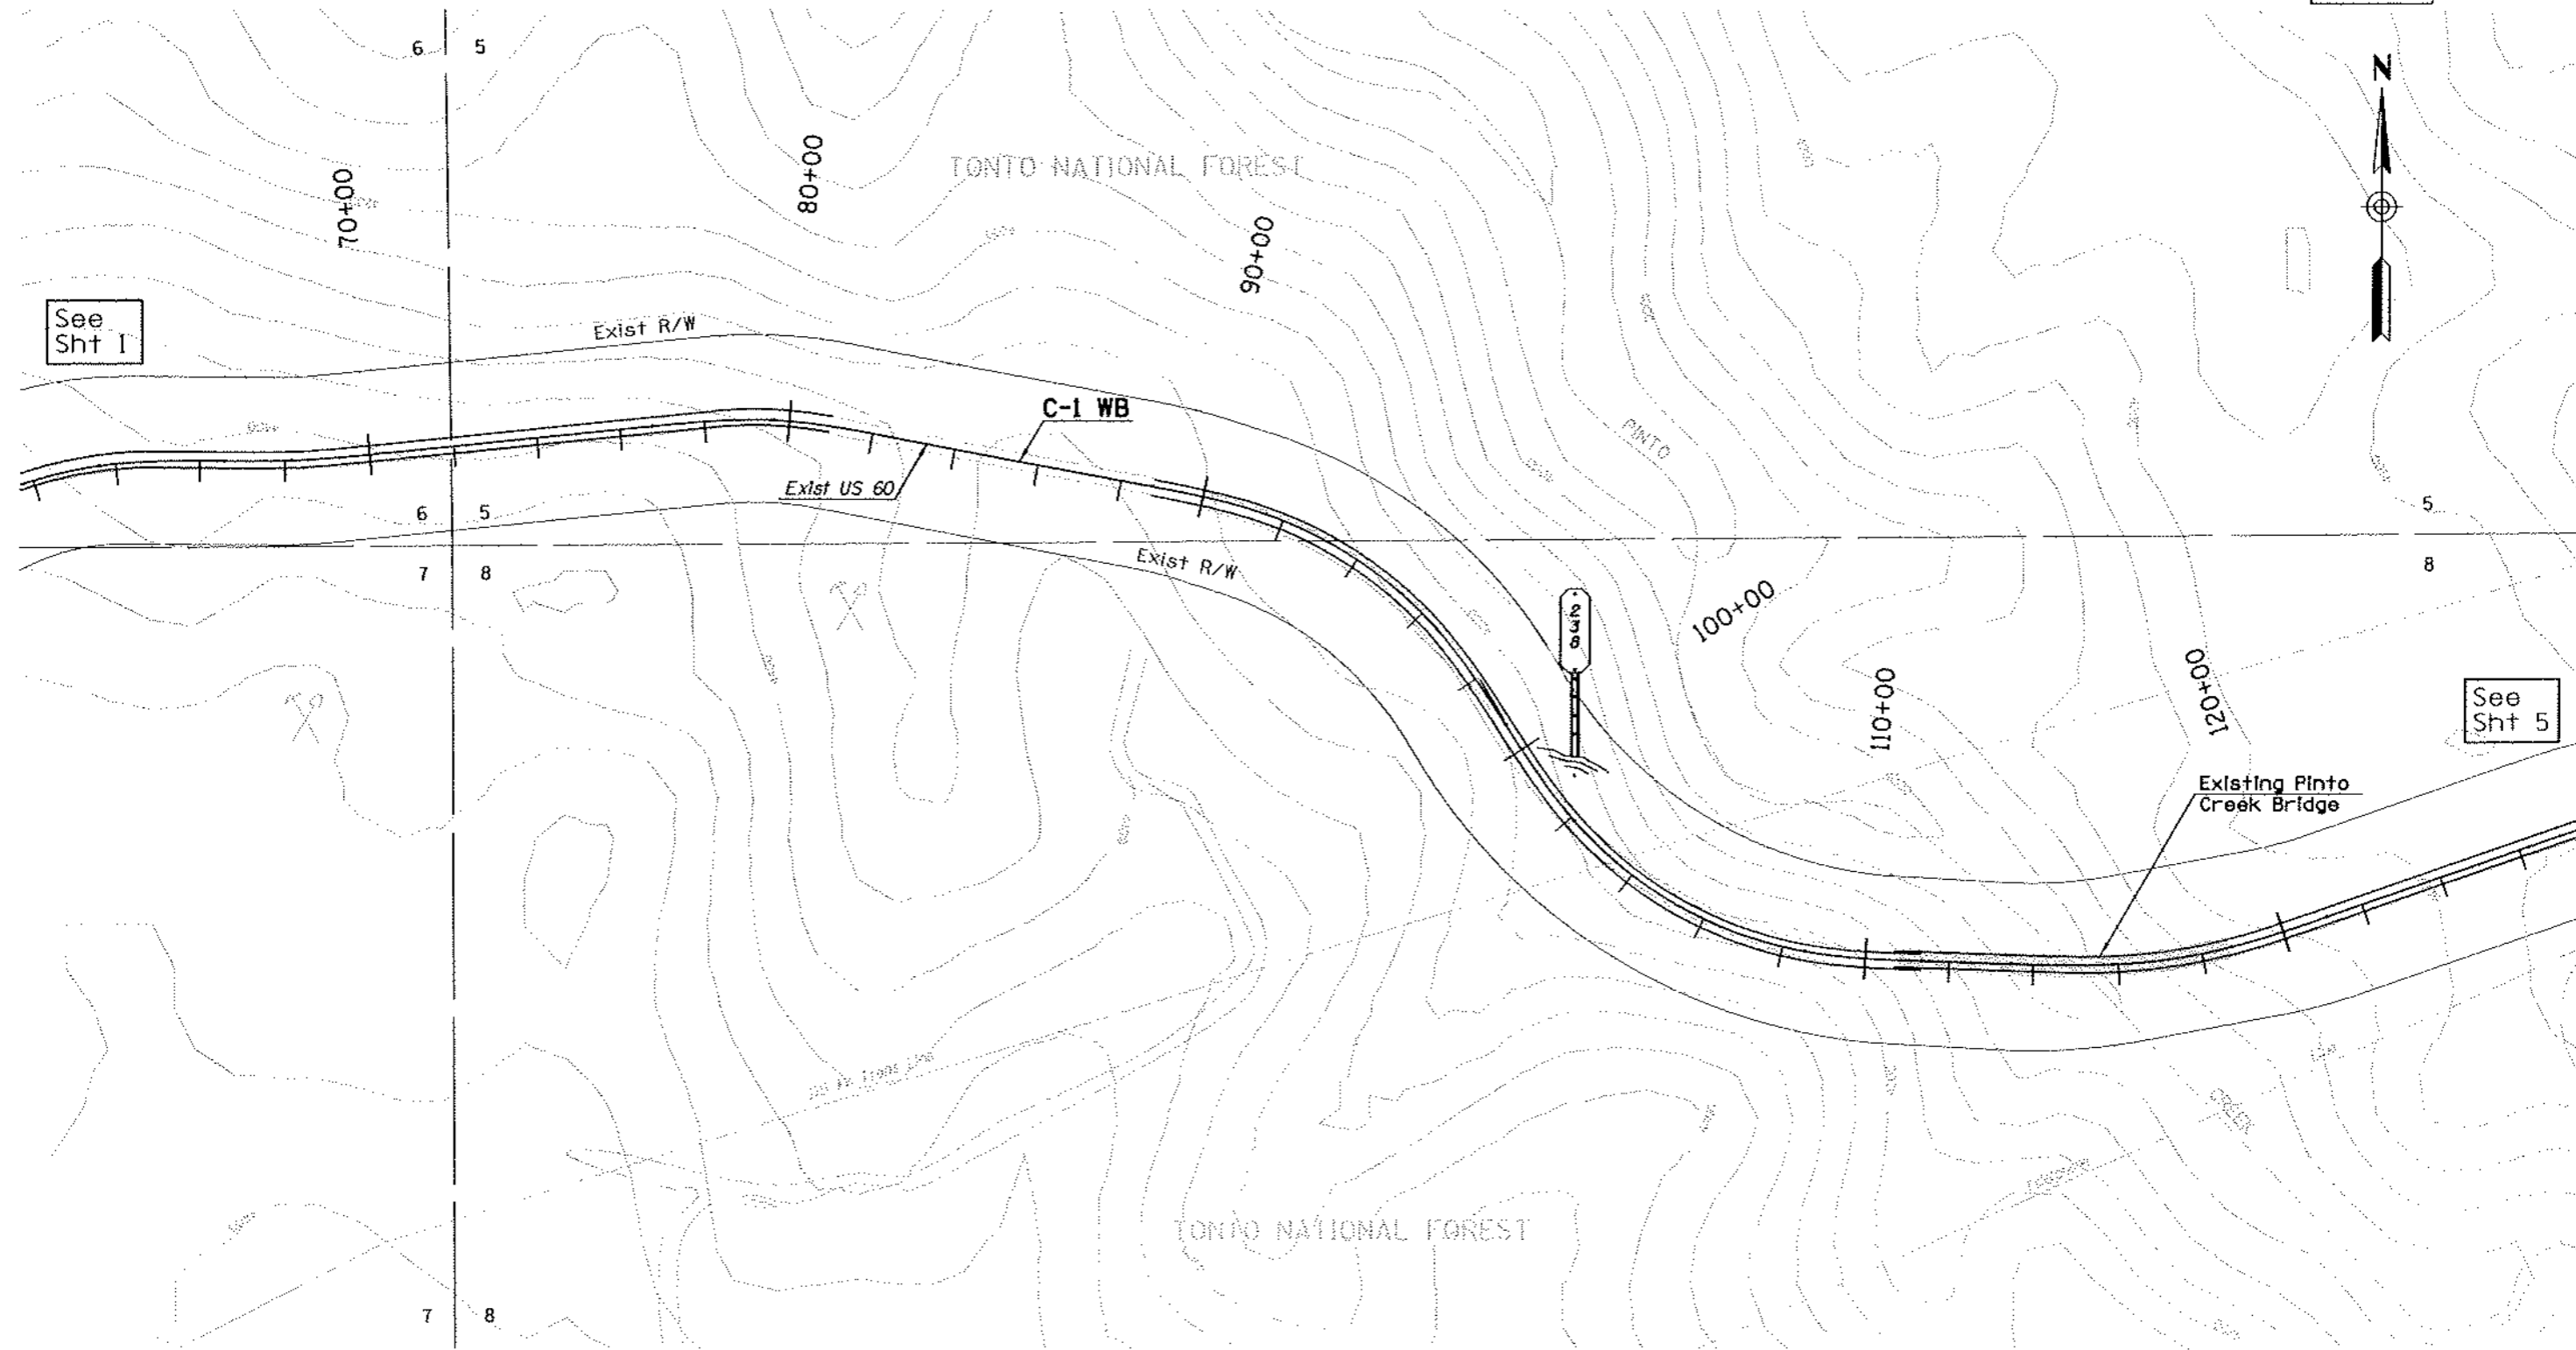

See Sht 1

See Sht 5

For C-1 EB See Sheet 3


DATE	LOCATION	REVISIONS

Plotted By: JCS/... Date: 10-NOV-2004 17:24
 Filler: F:\614159\2000 US 60 Superior to Globe\780400M\60-1-1-1-1-1.dgn

DESIGN	NAME	DATE	ARIZONA DEPARTMENT OF TRANSPORTATION INTERMODAL TRANSPORTATION DIVISION	PRELIMINARY NOT FOR CONSTRUCTION OR RECORDING
DRAWN CHECKED				
			ALTERNATIVE C-1	SHEET 2 OF 6
			ROUTE: US 60	
TRACS NO. H 5160 01 L				OF

F.H.W.A. REGION	STATE	PROJECT NO.	SHEET NO.	TOTAL SHEETS	AS BUILT
9	ARIZ.		50		

60 GI 227

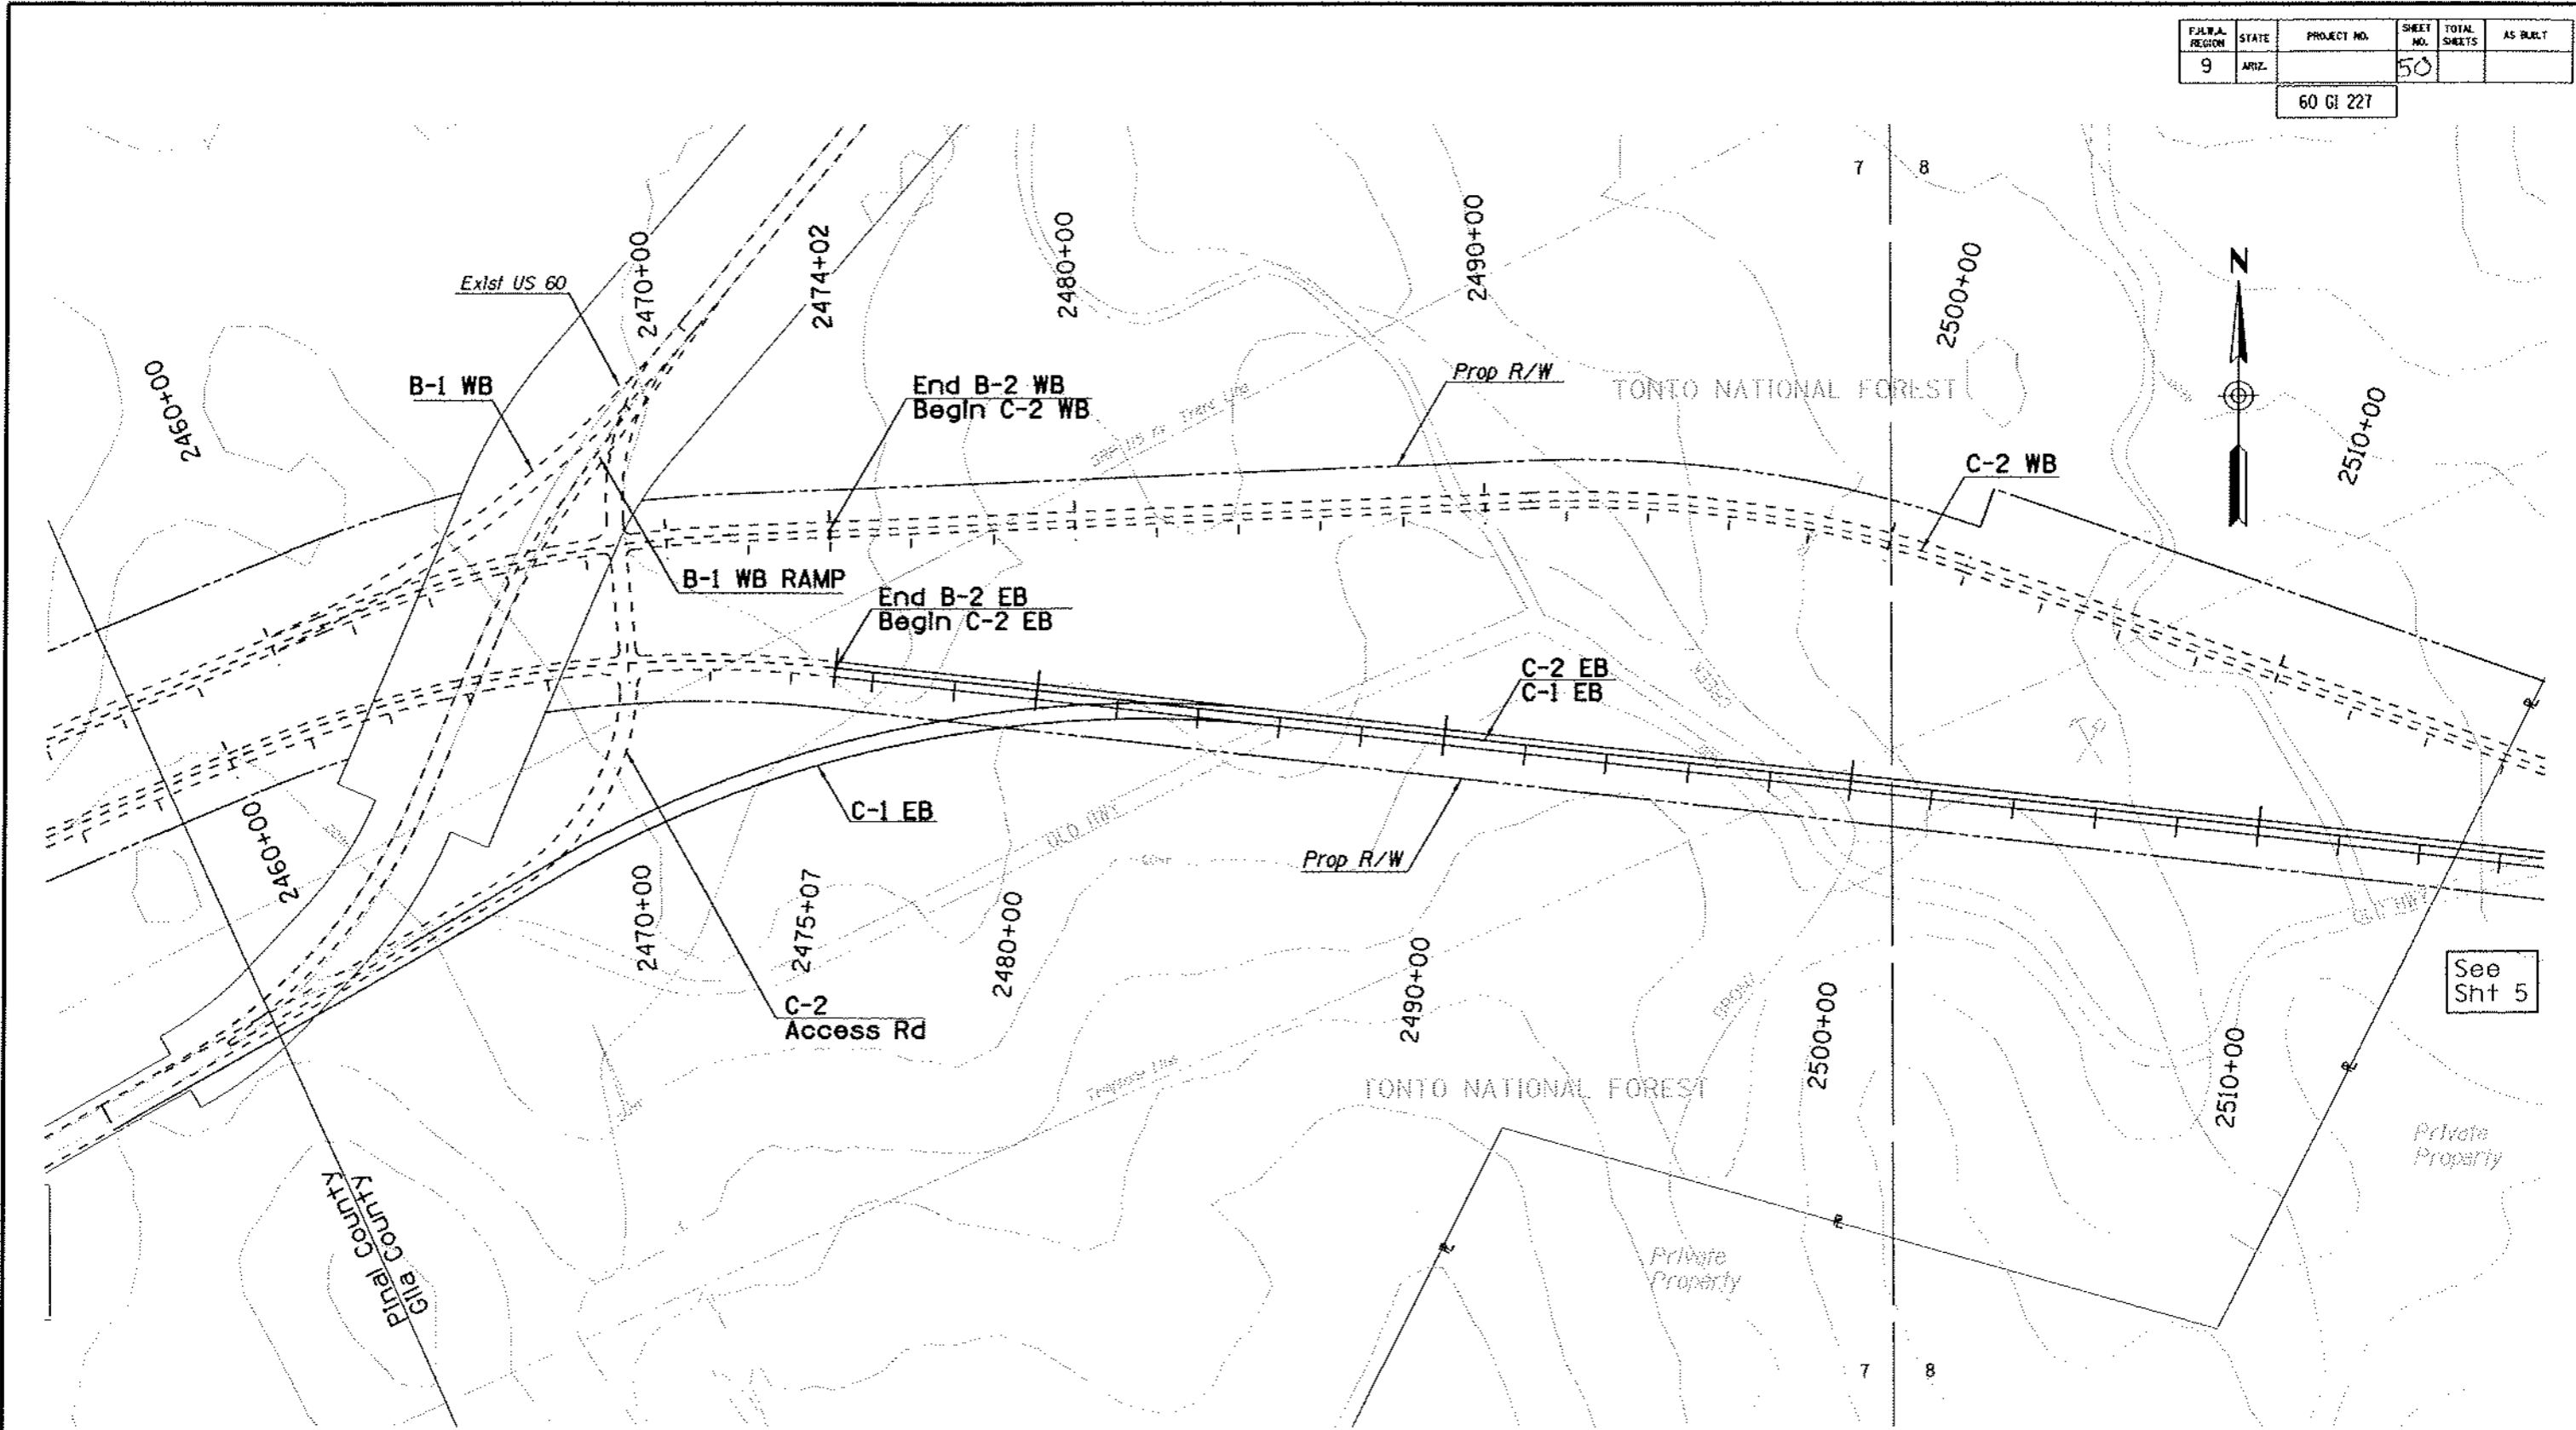

See Sht 5

For C-1 WB See Sheet 2


DATE	LOCATION	REVISIONS

Plotted By: m1555 Date: 10-NOV-2004 17:25
 P.L. P:\14159\3000 US 60 Superior to Globe\788CADD\78221VIL\782A00A\03C2-pl01.dgn

DESIGN	NAME	DATE	ARIZONA DEPARTMENT OF TRANSPORTATION INTERMODAL TRANSPORTATION DIVISION	PRELIMINARY NOT FOR CONSTRUCTION OR RECORDING
DRAWN				
CHECKED				
			ALTERNATIVE C-1	SHEET 3 OF 5
ROUTE	LOCATION	SUPERIOR - GLOBE		
US 60				
TRACS NO. H 5160 01 L				OF

F.J.R.A. REGION	STATE	PROJECT NO.	SHEET NO.	TOTAL SHEETS	AS BUILT
9	ARIZ.		51		

60 GI 227

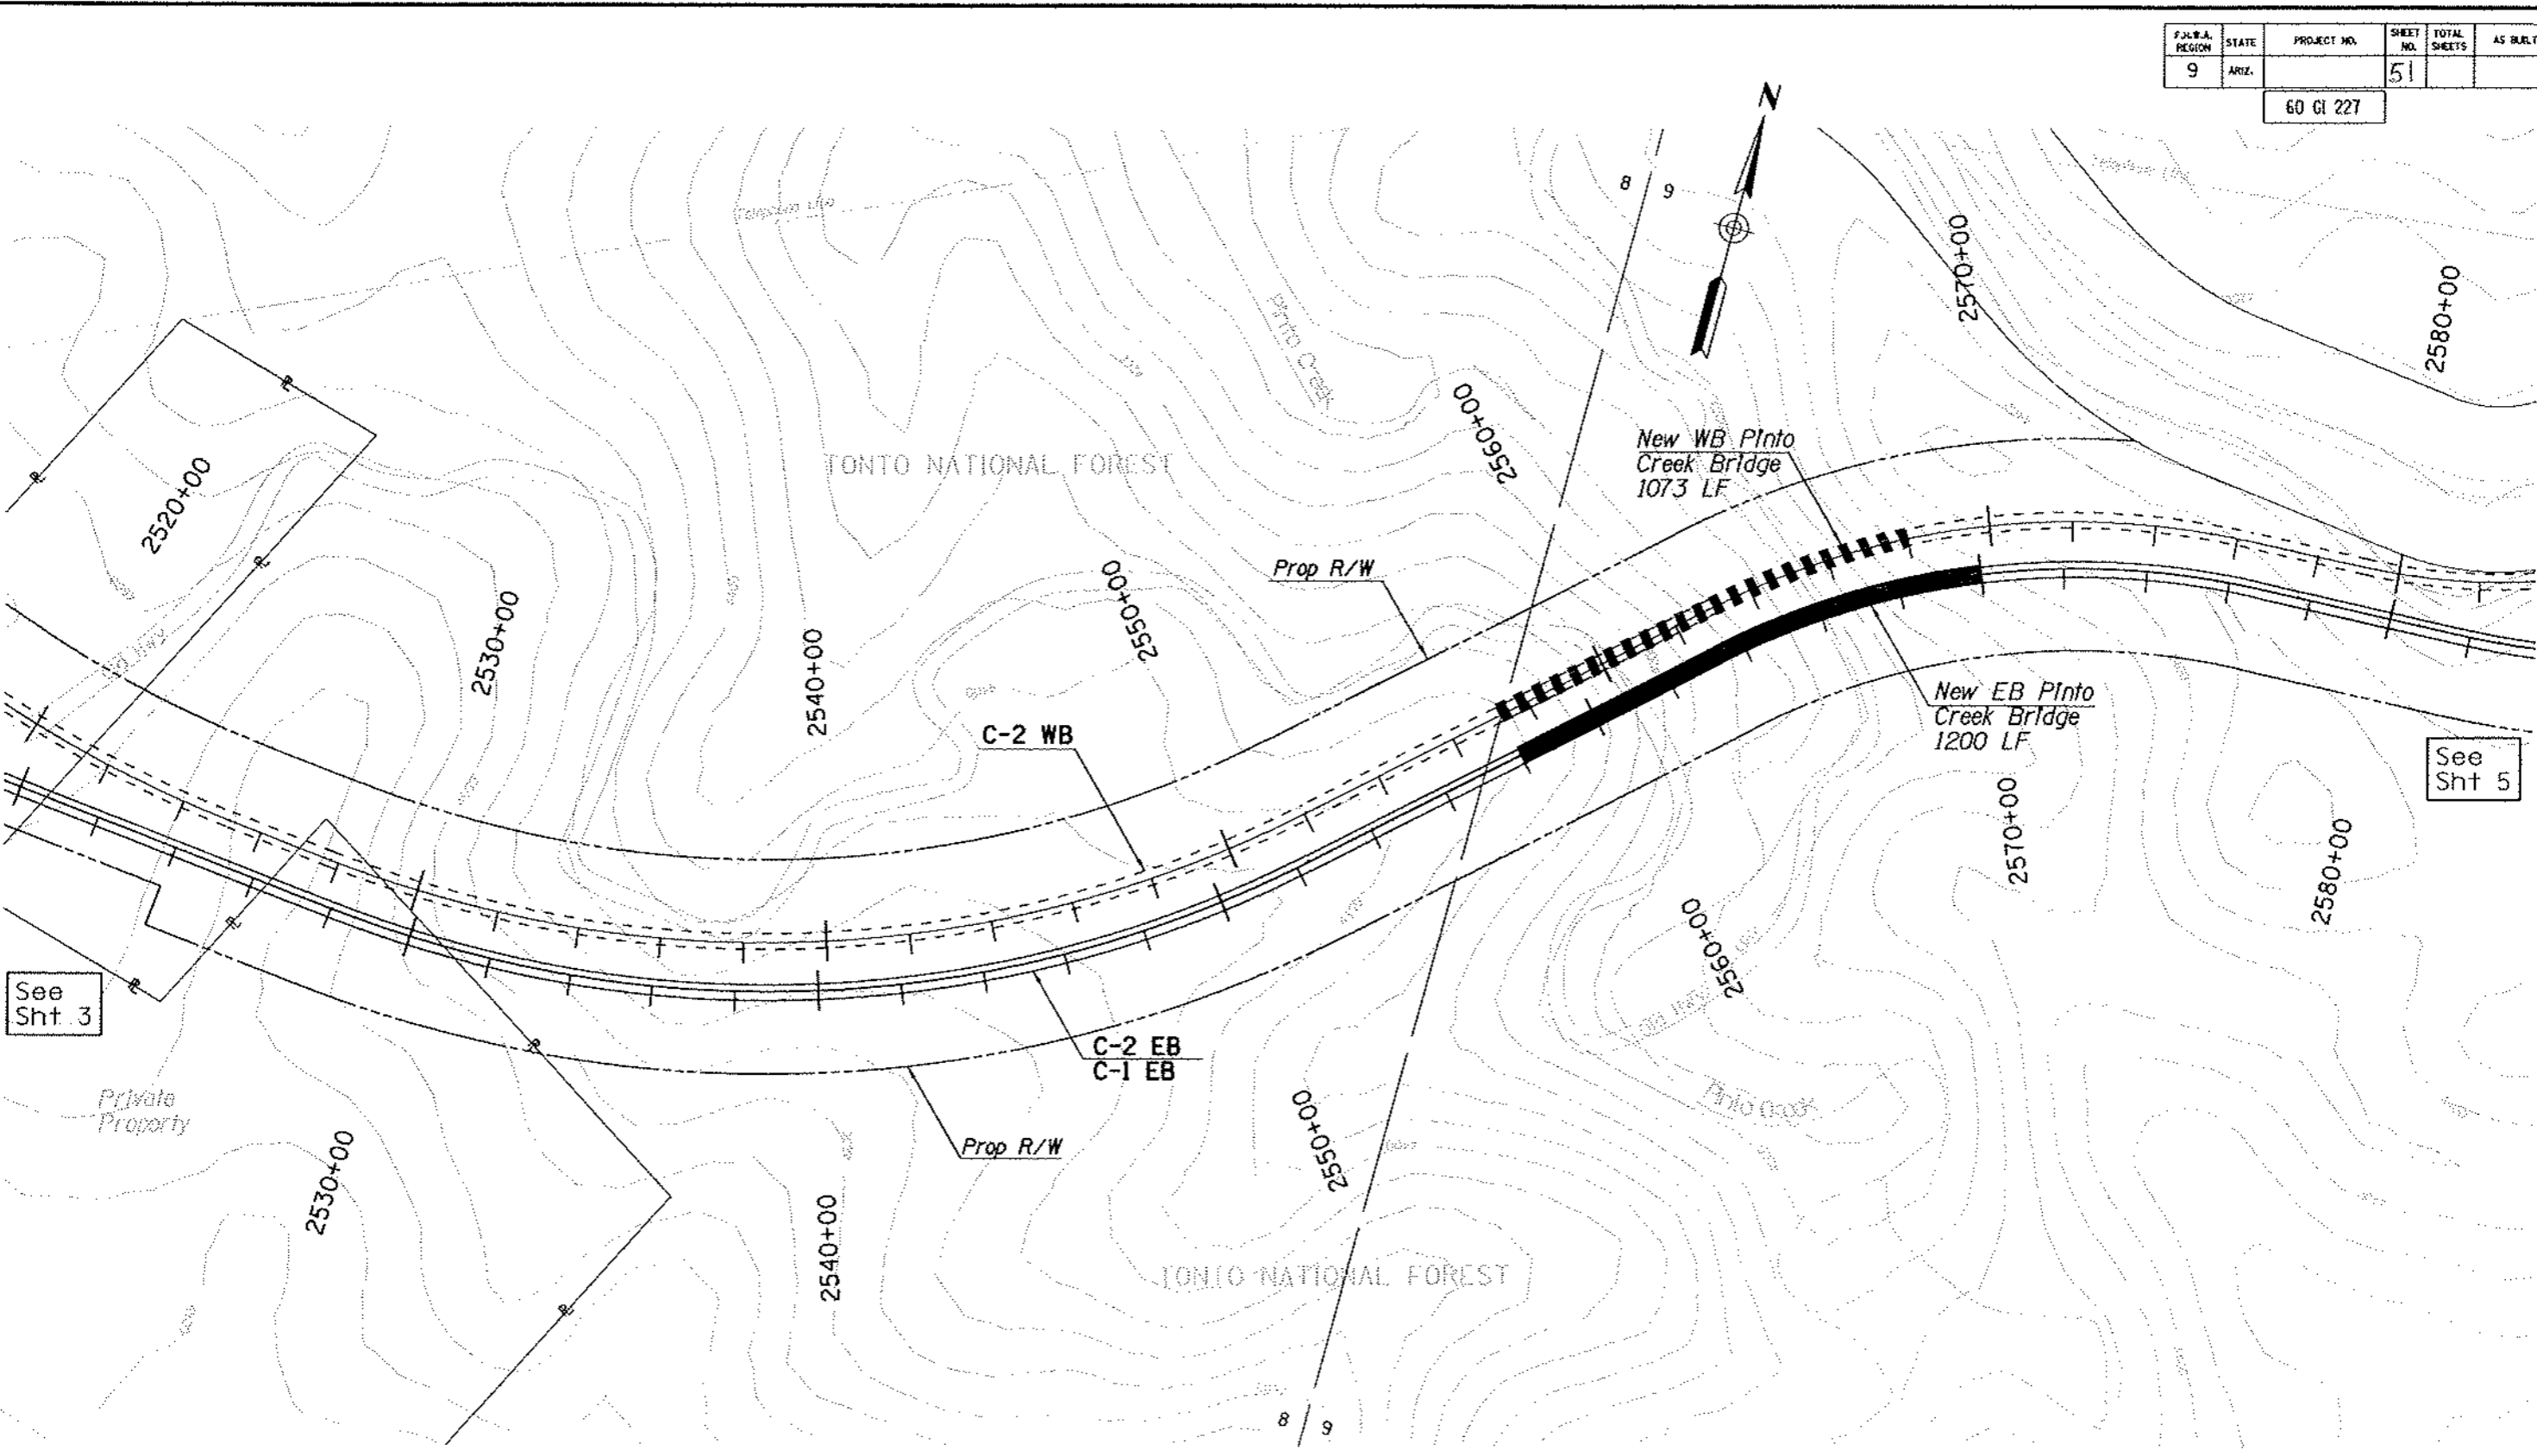

See Sht. 3

See Sht 5


Plotted By: JBER Date: 10-NOV-2004 17:26
 File: P:\0419\3888 US 60 Superior to Globe\780400\780400\780400\3888-400.dwg

NO.	DATE	DESCRIPTION

DESIGN	NAME	DATE	ARIZONA DEPARTMENT OF TRANSPORTATION INTERMODAL TRANSPORTATION DIVISION	PRELIMINARY NOT FOR CONSTRUCTION OR RECORDING
DRAWN				
CHECKED			ALTERNATIVE C-1	
ROUTE	LOCATION		SUPERIOR - GLOBE	SHEET 4 OF 6
US 60				
TRACS NO. H 5160 01 L				OF

F.A.R.A. REGION	STATE	PROJECT NO.	SHEET NO.	TOTAL SHEETS	AS BUILT
9	ARZ.		52		

60 CI 227

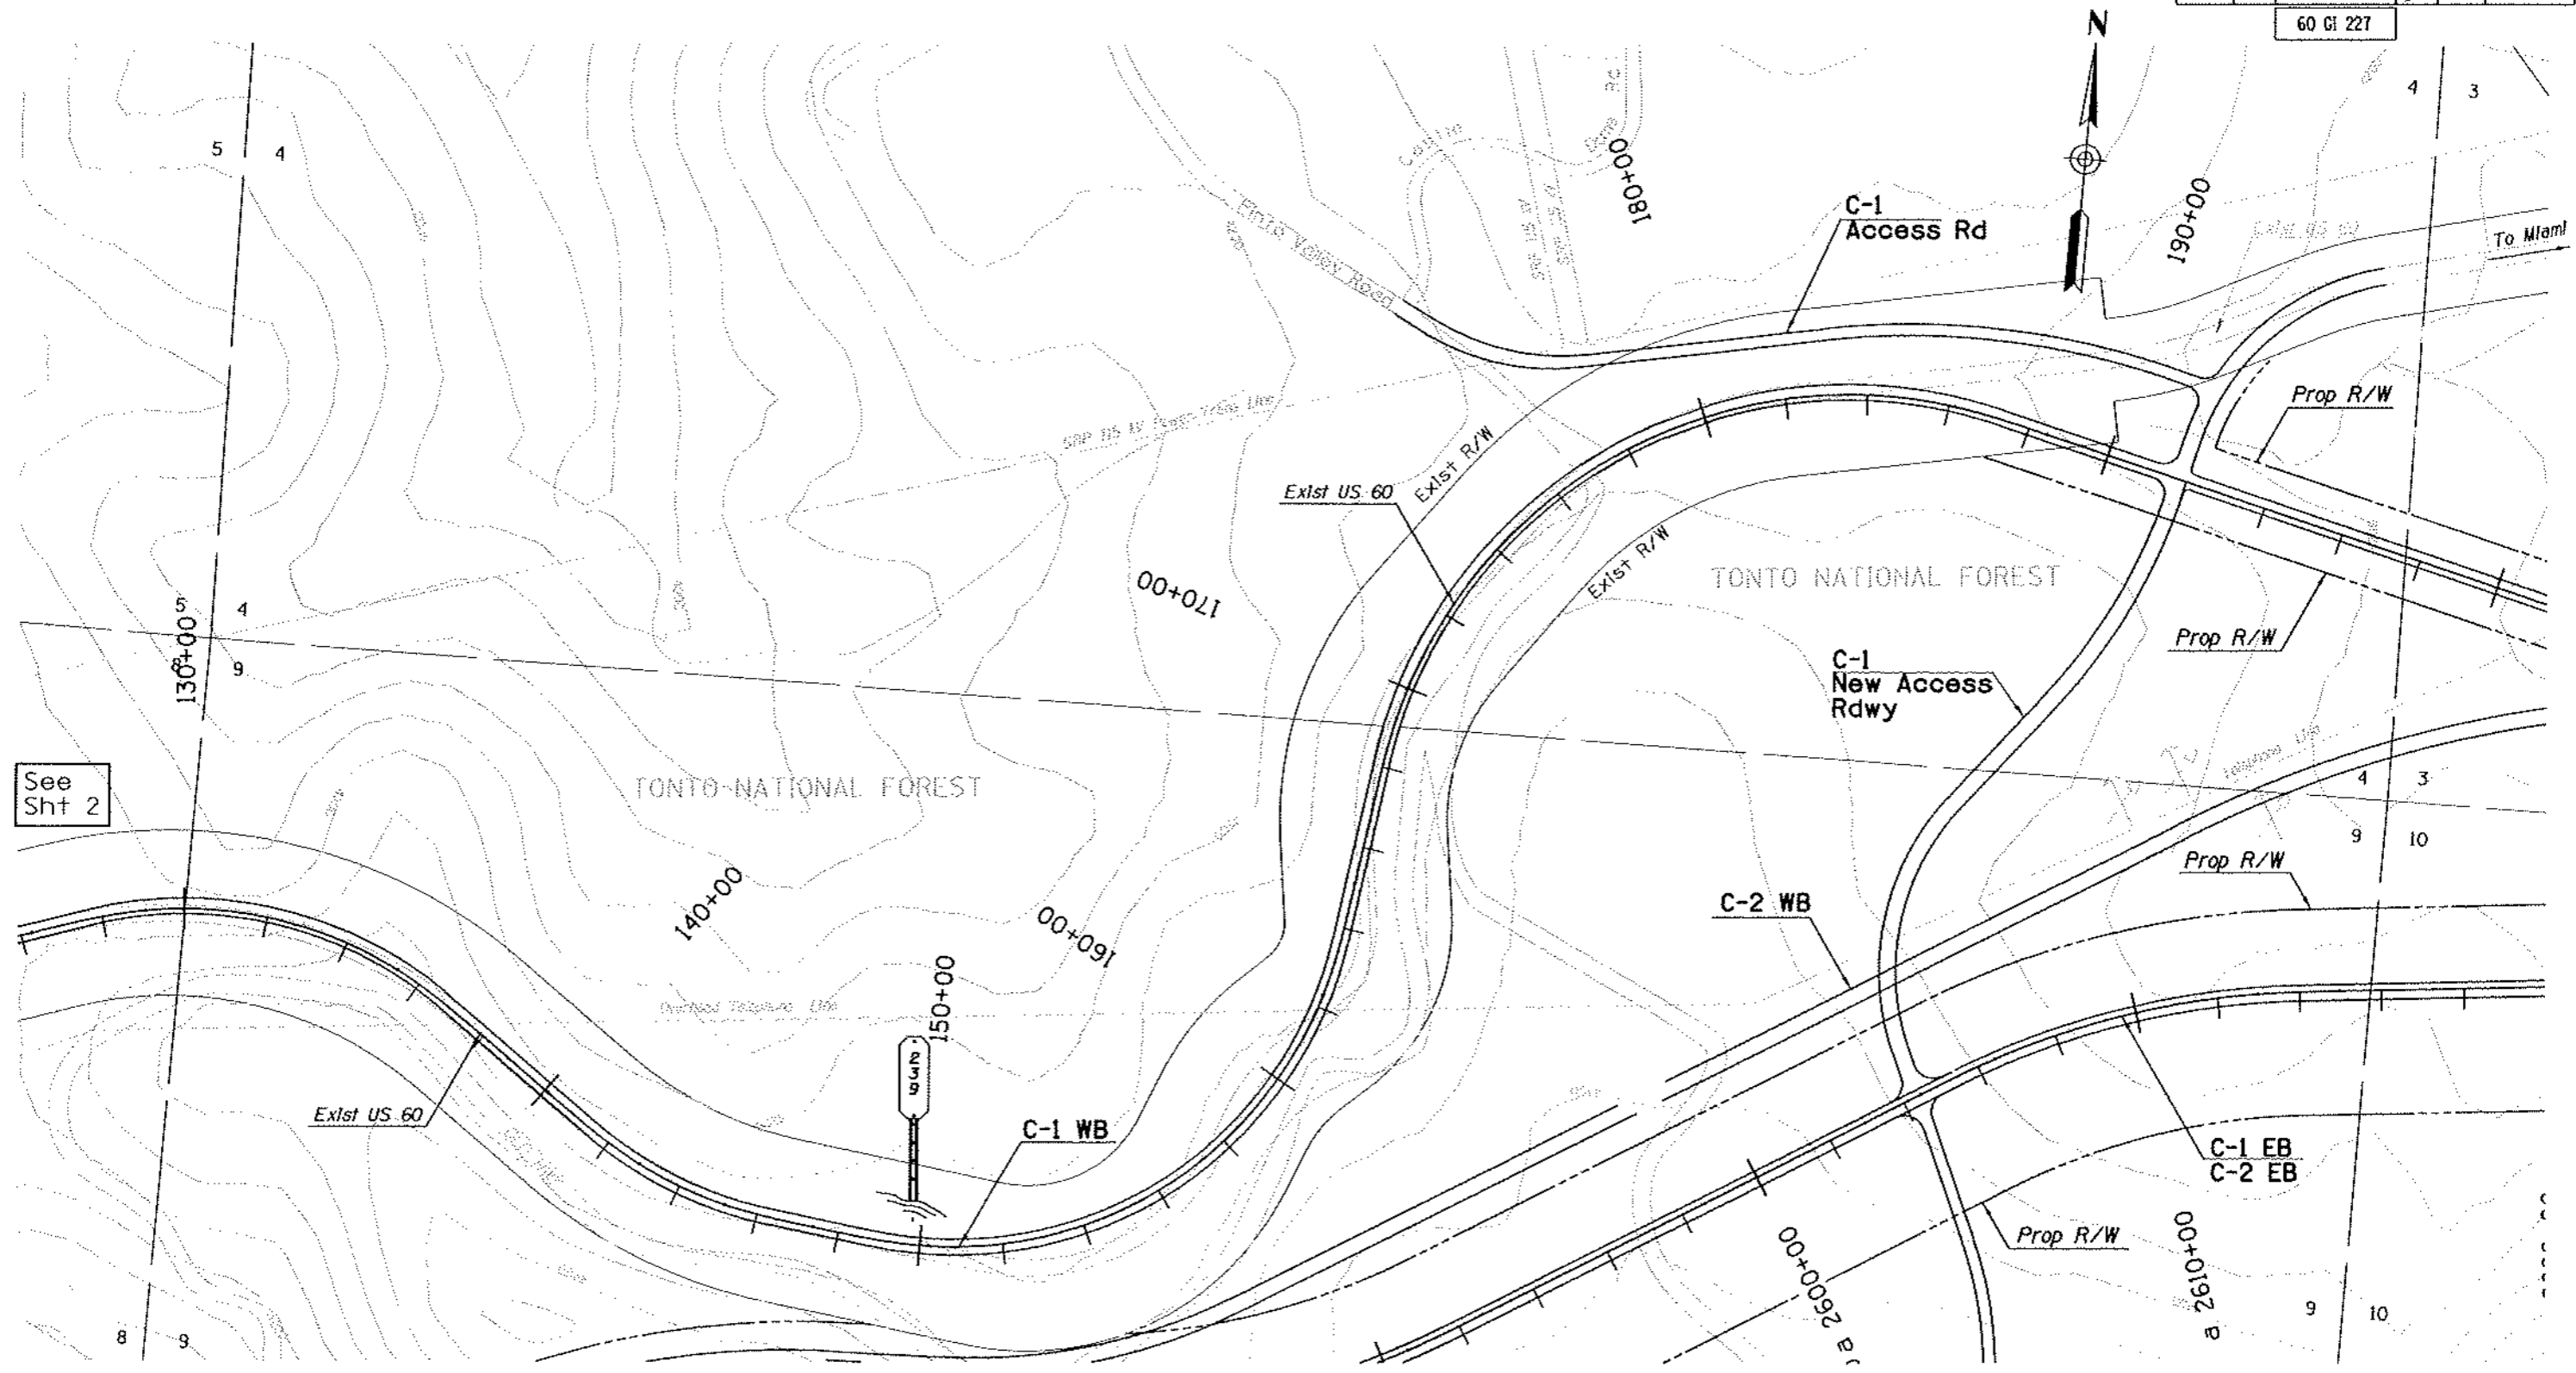

See Sht 2

See Sht 4


DATE	LOCATION	REVISIONS

Plotted By: 445556 Date: 12/10/2004 17:27
 File: P:\04159\3000 US 60 Superior to Globe\60CI227\CIVIL\702650\13001-1301.dwg

DESIGN	NAME	DATE	ARIZONA DEPARTMENT OF TRANSPORTATION INTERMODAL TRANSPORTATION DIVISION	PRELIMINARY NOT FOR CONSTRUCTION OR RECORDING
DRAWN				
CHECKED			ALTERNATIVE C-1	
ROUTE	LOCATION		US 60 SUPERIOR - GLOBE	SHEET 5 OF 6
TRACS NO. H 5160 01 L				OF

F.H.W.A. REGION	STATE	PROJECT NO.	SHEET NO.	TOTAL SHEETS	AS BUILT
9	ARIZ.		54		

60 GI 227

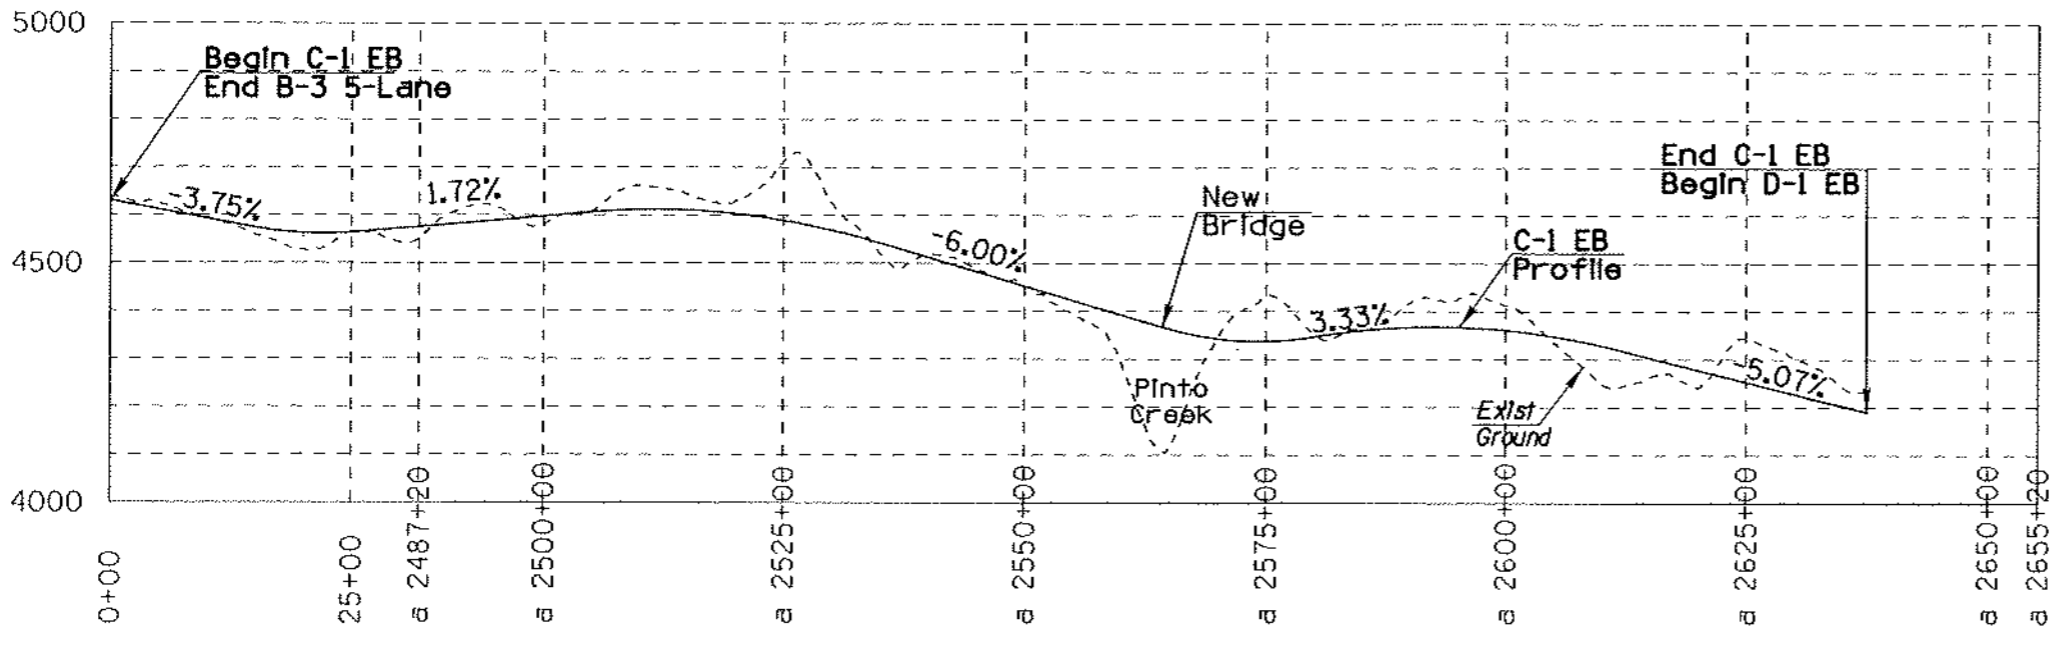

Plotted By: w195511 Date: 18-MAY-2004 17:25
 File: P:\04\99\3000 US 60 Superior to Globe\7805400\10221\1\782400\Figure4-17C-1.dgn

DATE	REVISIONS	LOCATOR

DESIGN	NAME	DATE	ARIZONA DEPARTMENT OF TRANSPORTATION INTERMODAL TRANSPORTATION DIVISION	PRELIMINARY NOT FOR CONSTRUCTION OR RECORDING
DRAWN				
CHECKED				
JACOBS CIVIL INC.			ALTERNATIVE C-1 MAJOR VERTICAL FEATURES	
ROUTE	LOCATION		US 60 SUPERIOR - GLOBE	SHEET 1 OF 1
TRACS NO. H 5160 01 L				OF